

HORIZONTAL WELLBORE PLAN

BEFORE THE
OIL CONSERVATION DIVISION
Santa Fe, New Mexico


Case No. 10983 Exhibit No. 6

Submitted by: Collins & Ware, Inc.

Hearing Date: May 26, 1994

50' MILL
SECTION FROM
6050' TO 6100'

KICK OFF POINT
@ 6065'

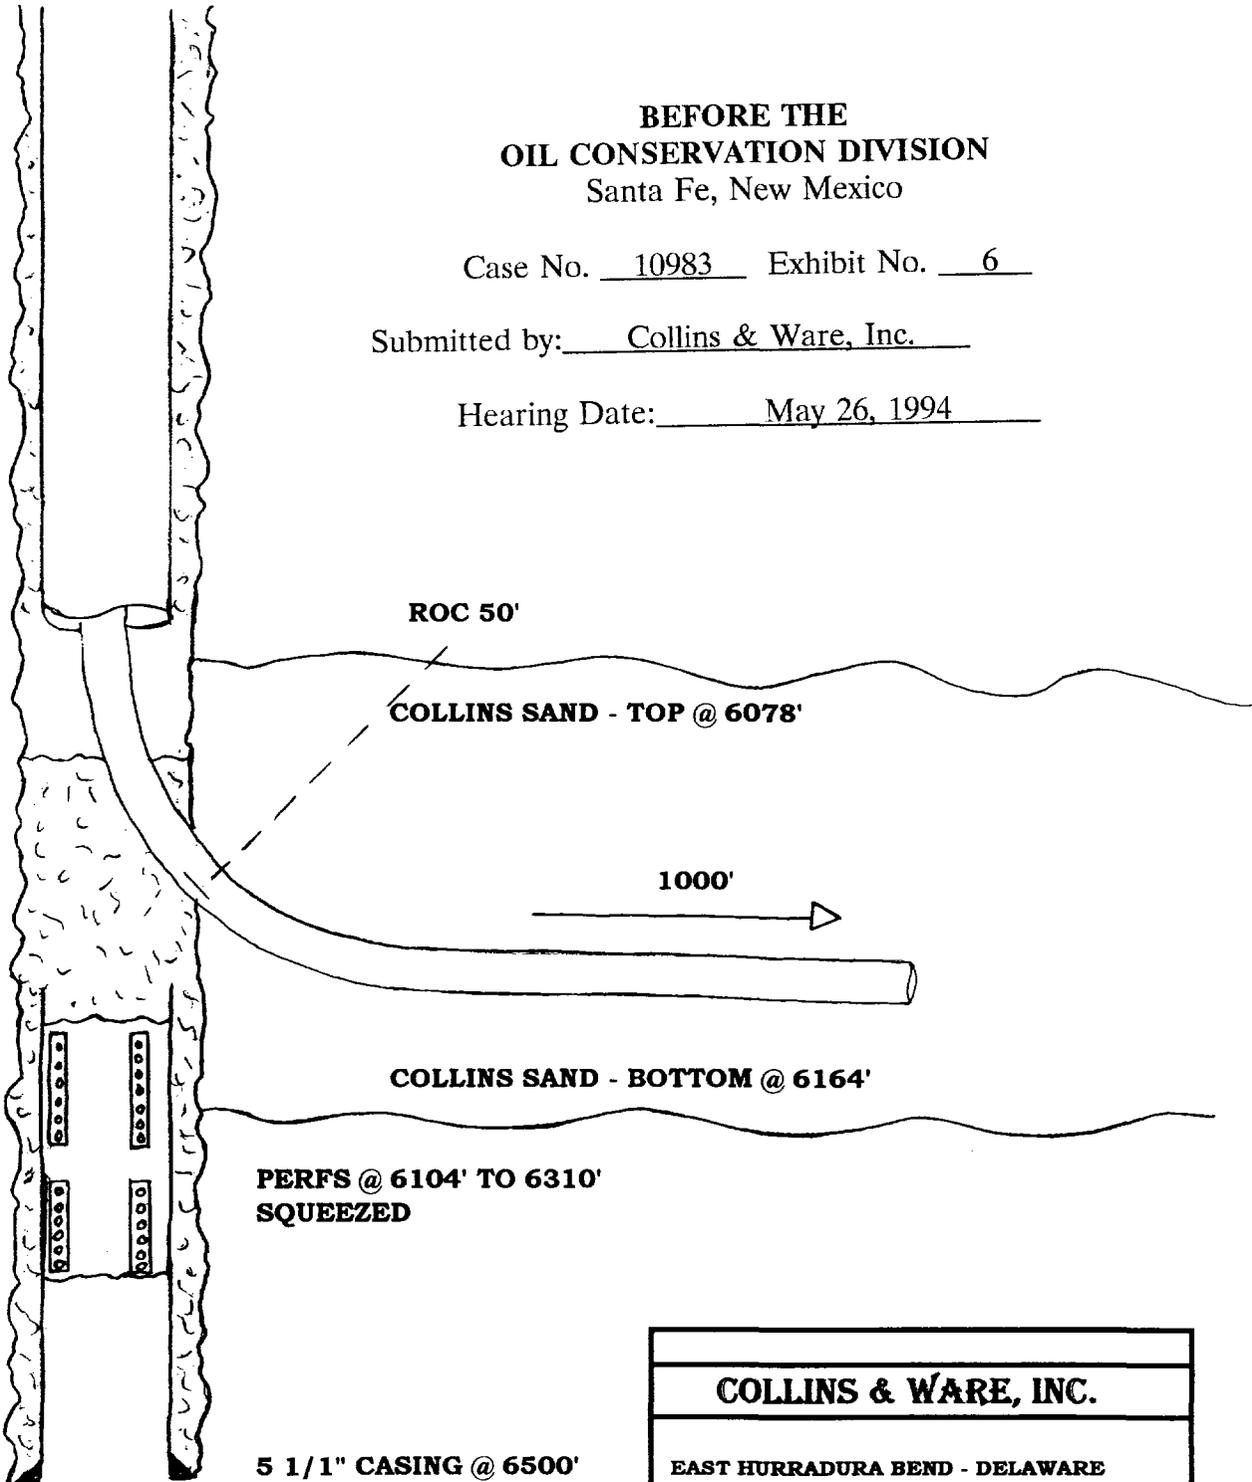

COLLINS & WARE, INC.

EAST HURRADURA BEND - DELAWARE
QUAHADA RIDGE "31" FEDERAL #1
2310' FSL & 330' FLW
L, SEC 31, T 22S, R 29E
EDDY COUNTY, NEW MEXICO