



Amoco Production Company

ENGINEERING CHART

SHEET NO. _____ OF _____

FILE _____

APPN _____


DATE _____

BY _____

SUBJECT

Southland Royalty "A" No. 2
Current Wellbore Configuration

Location: 660 FNL & 1980 FEL, (Unit D) Sec. 9, T-21-S, L-37-E, Lea Co., N. M.

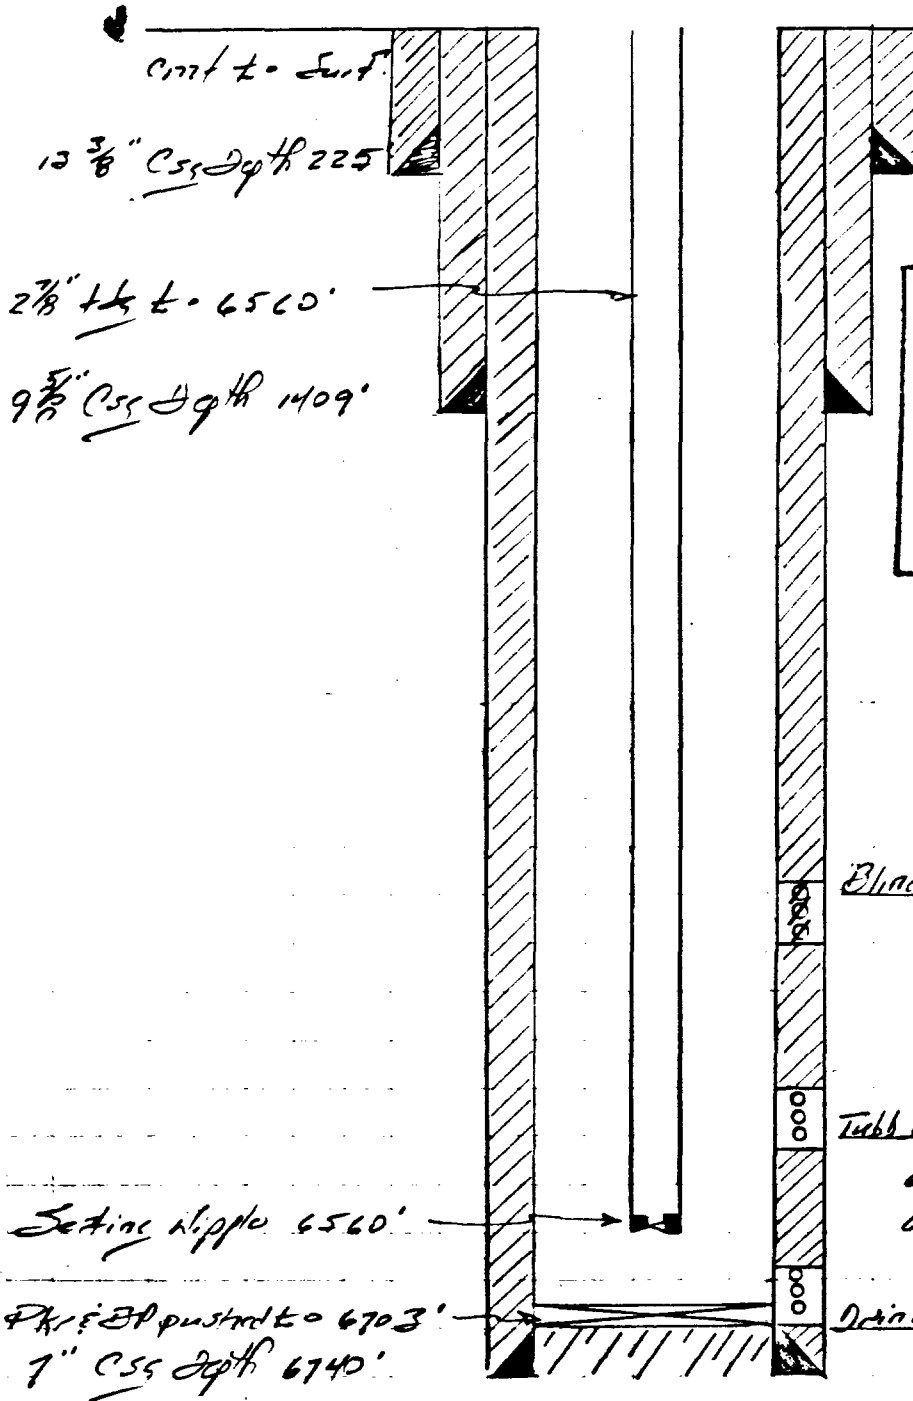

BEFORE EXAMINER STAMETS
OIL CONSERVATION DIVISION

EXHIBIT NO. 105

CASE NO. 8181

Submitted by Amoco

Hearing Date 5-9-84

PETO: 6703'

TD: 6740'