


NORTH HOBBS UNIT

PRODUCTION HISTORY

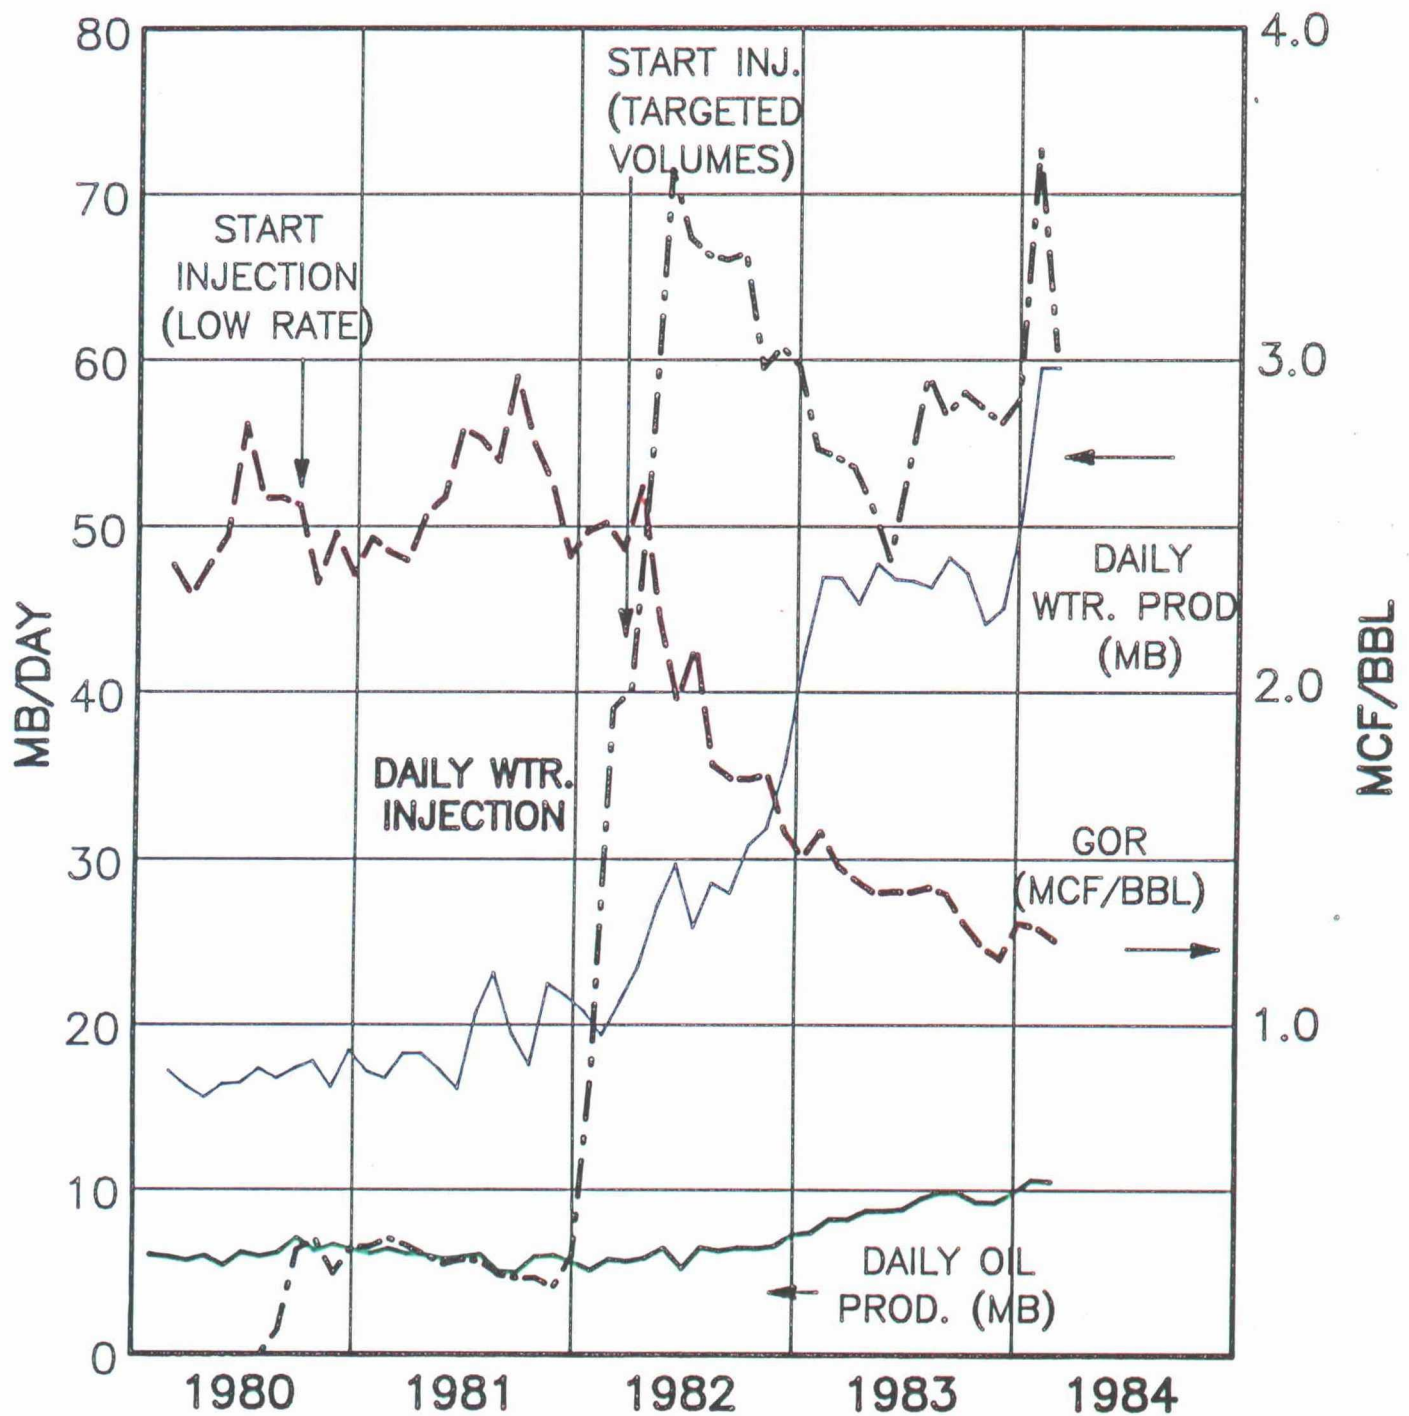

BEFORE EXAMINER STAMETS
OIL CONSERVATION DIVISION


EXHIBIT NO. 6

CASE NO. 8262, 8263, 8264

Submitted by Shell Western


Hearing Date 7/11/84

M058428

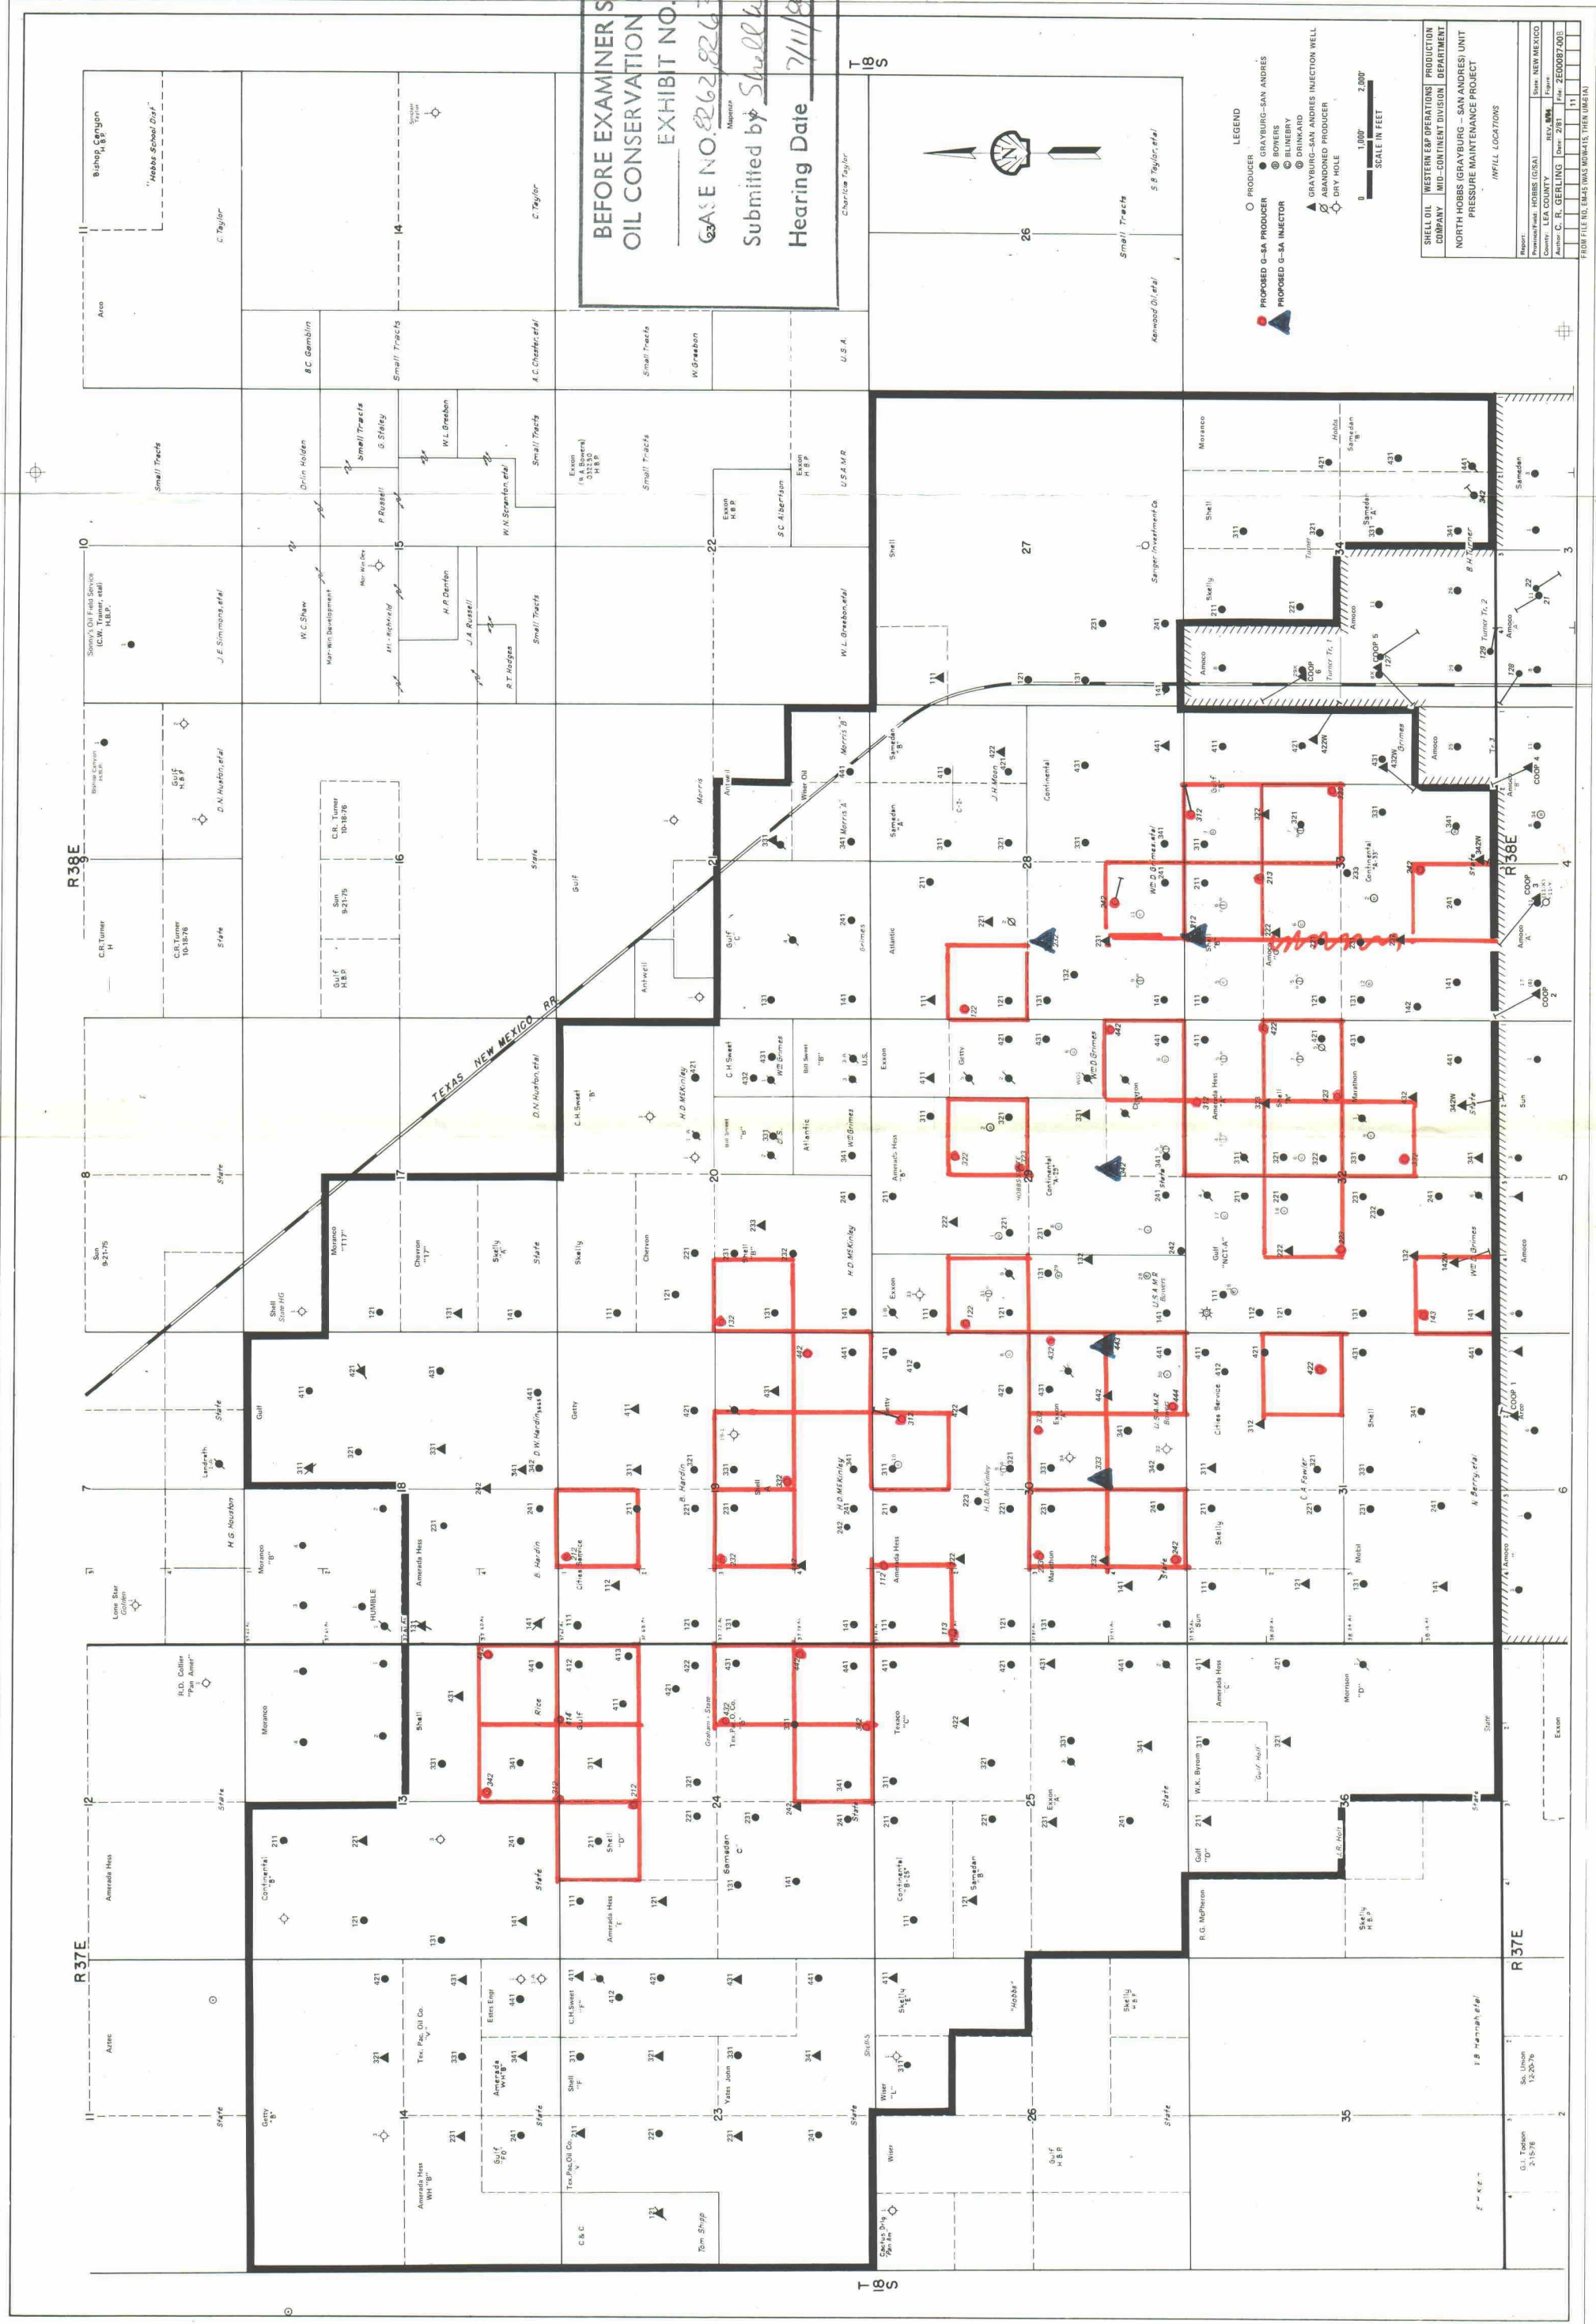

BEFORE EXAMINER STAMETS
OIL CONSERVATION DIVISION
EXHIBIT NO. 7
CASE NO. 82628263, 8264
Submitted by *Shall Western*
Hearing Date *7/1/84*

#

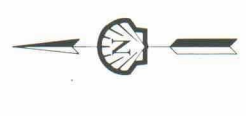


- LEGEND
- PROPOSED G-S-A PRODUCER
 - PROPOSED G-S-A INJECTOR
 - GRAYBURG-SAN ANDRES
 - BOREHOLE
 - DRINKING
 - GRAYBURG-SAN ANDRES INJECTION WELL
 - ABANDONED PRODUCER
 - DRY HOLE

SCALE IN FEET
0 1,000' 2,000'

SHELL OIL	WESTERN E&P OPERATIONS	PRODUCTION
COMPANY	MID-CONTINENT DIVISION	DEPARTMENT
NORTH HOBBS GRAYBURG-SAN ANDRES UNIT		
PRESSURE MAINTENANCE PROJECT		
INFILL LOCATIONS		
Report	Project	State
Form	Field	NEW MEXICO
Author	C. R. GERLING	Date
Rev	281	Rev
2000087	002	002
FROM FILE NO. 8445 WAS 804415, THEN 002141		

NORTH HOBBS(GRAYBURG-SAN ANDRES) UNIT PRESSURE MAINTENANCE PROJECT

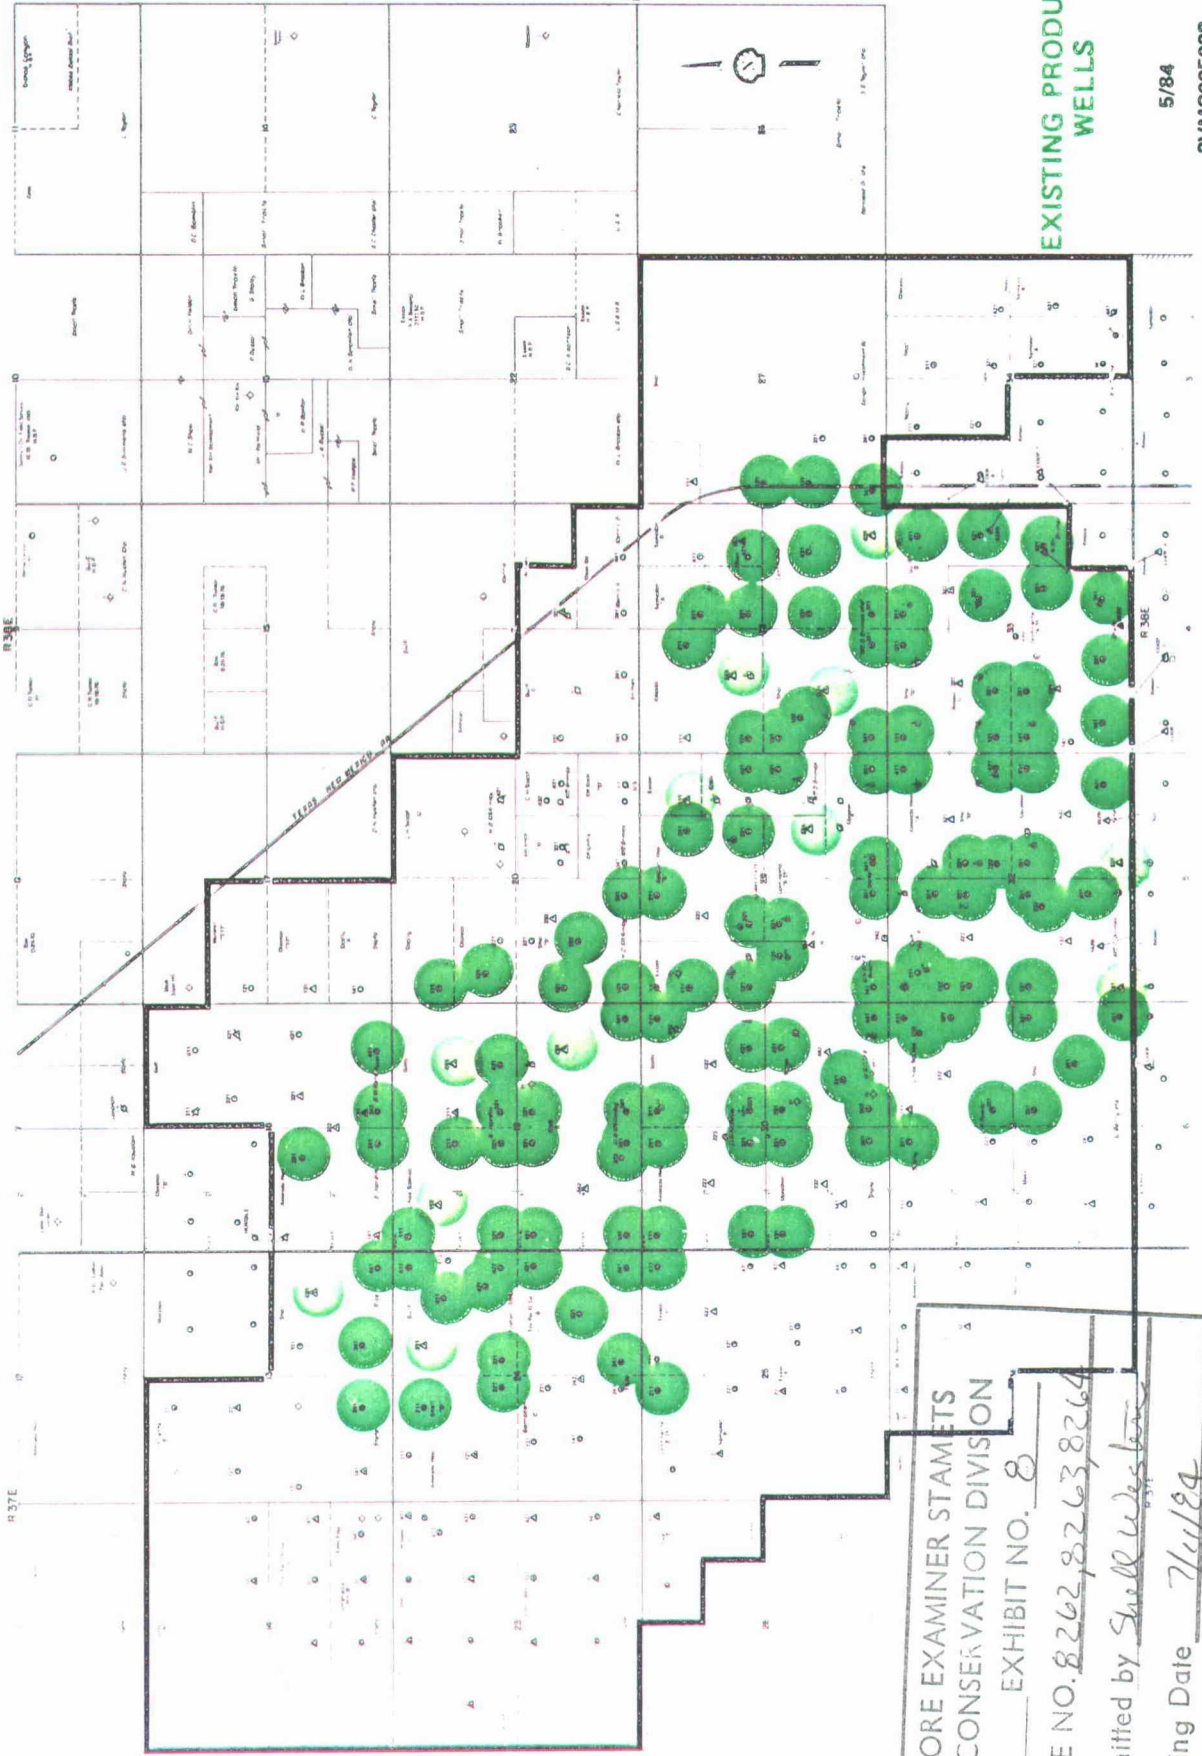

EXISTING PRODUCING
WELLS

5/84

2VMC005092

BEFORE EXAMINER STAMETS
IL CONSERVATION DIVISION


EXHIBIT NO. 8

C.A.E NO. 8262, 8263, 8264

Submitted by *Shelley Webster*

Hearing Date *7/11/84*

NORTH HOBBS(GRAYBURG-SAN ANDRES) UNIT PRESSURE MAINTENANCE PROJECT

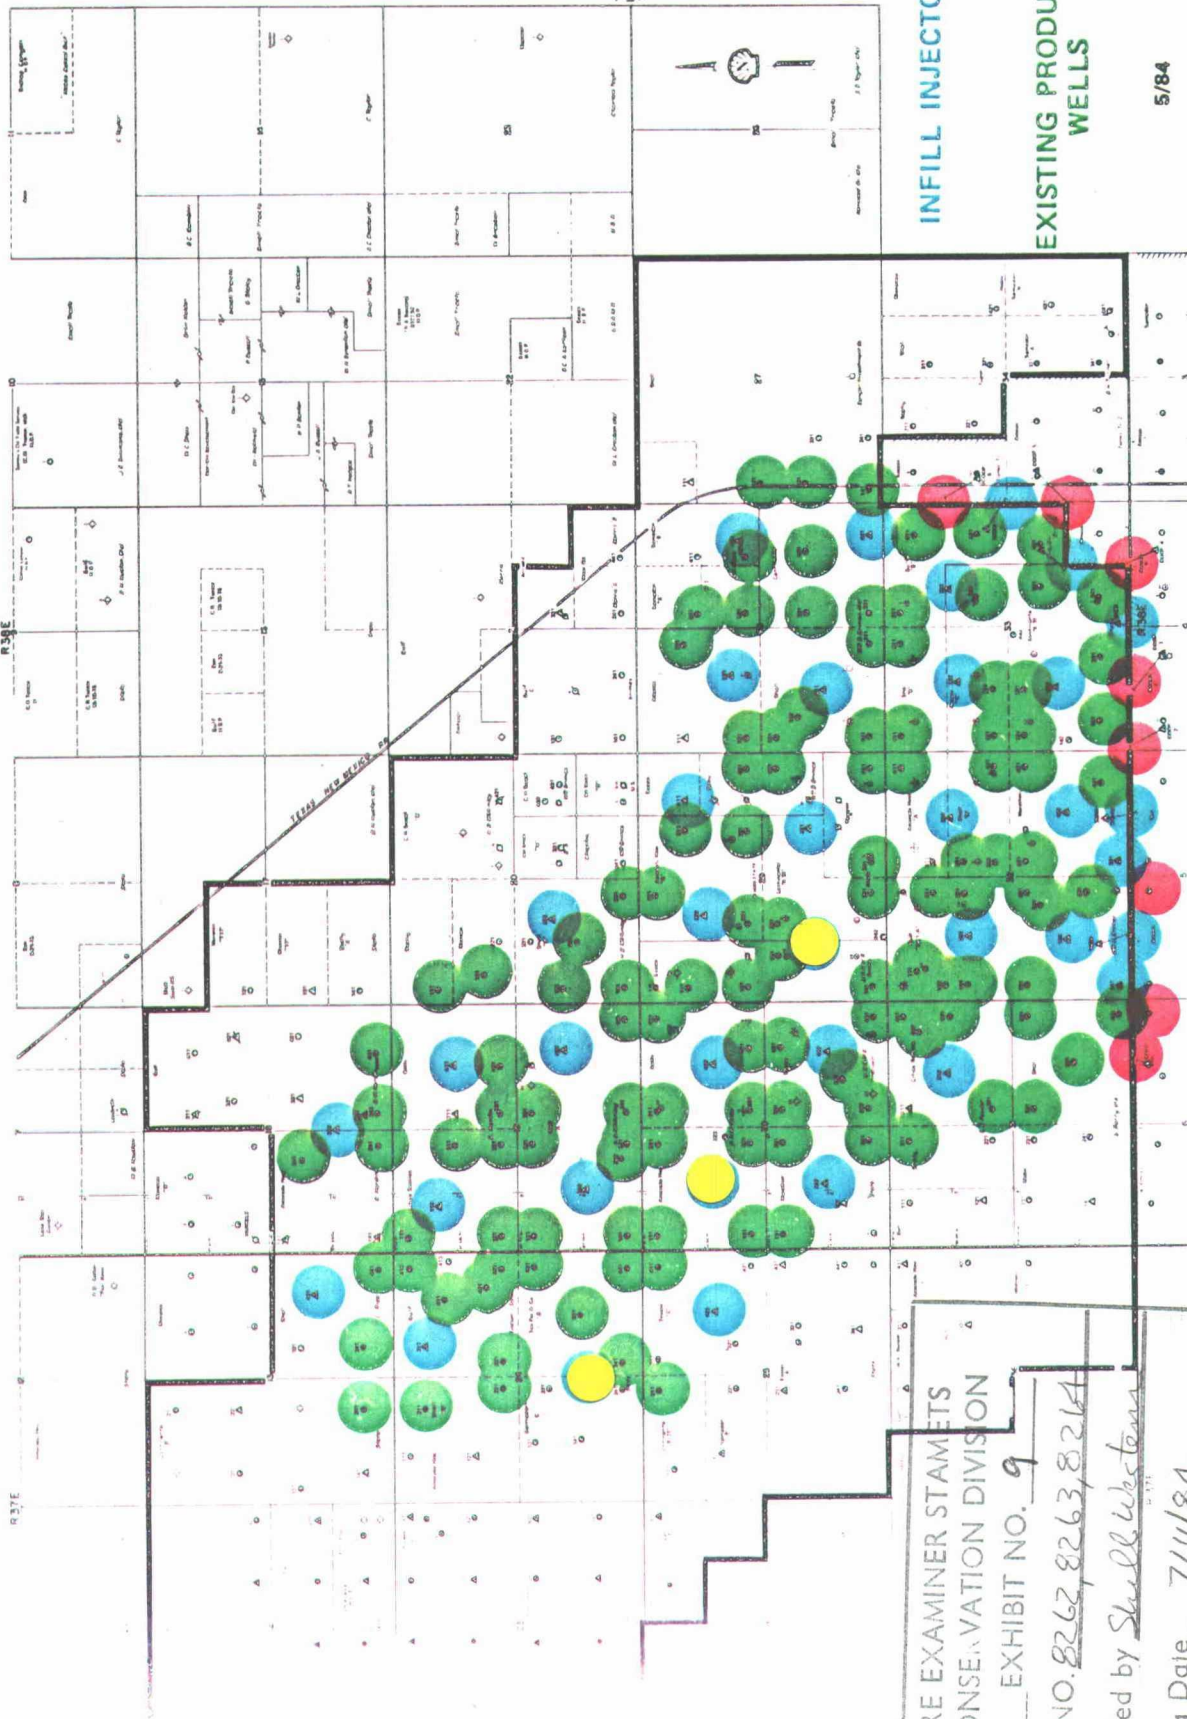

BEFORE EXAMINER STAMETS
OIL CONSERVATION DIVISION

EXHIBIT NO. 9

CASE NO. 8263, 8264

Submitted by *Shelley Western*

Hearing Date *7/11/84*


INFILL INJECTORS

EXISTING PRODUCING
WELLS

5/84

2VMC005092

NORTH HOBBS(GRAYBURG-SAN ANDRES) UNIT PRESSURE MAINTENANCE PROJECT

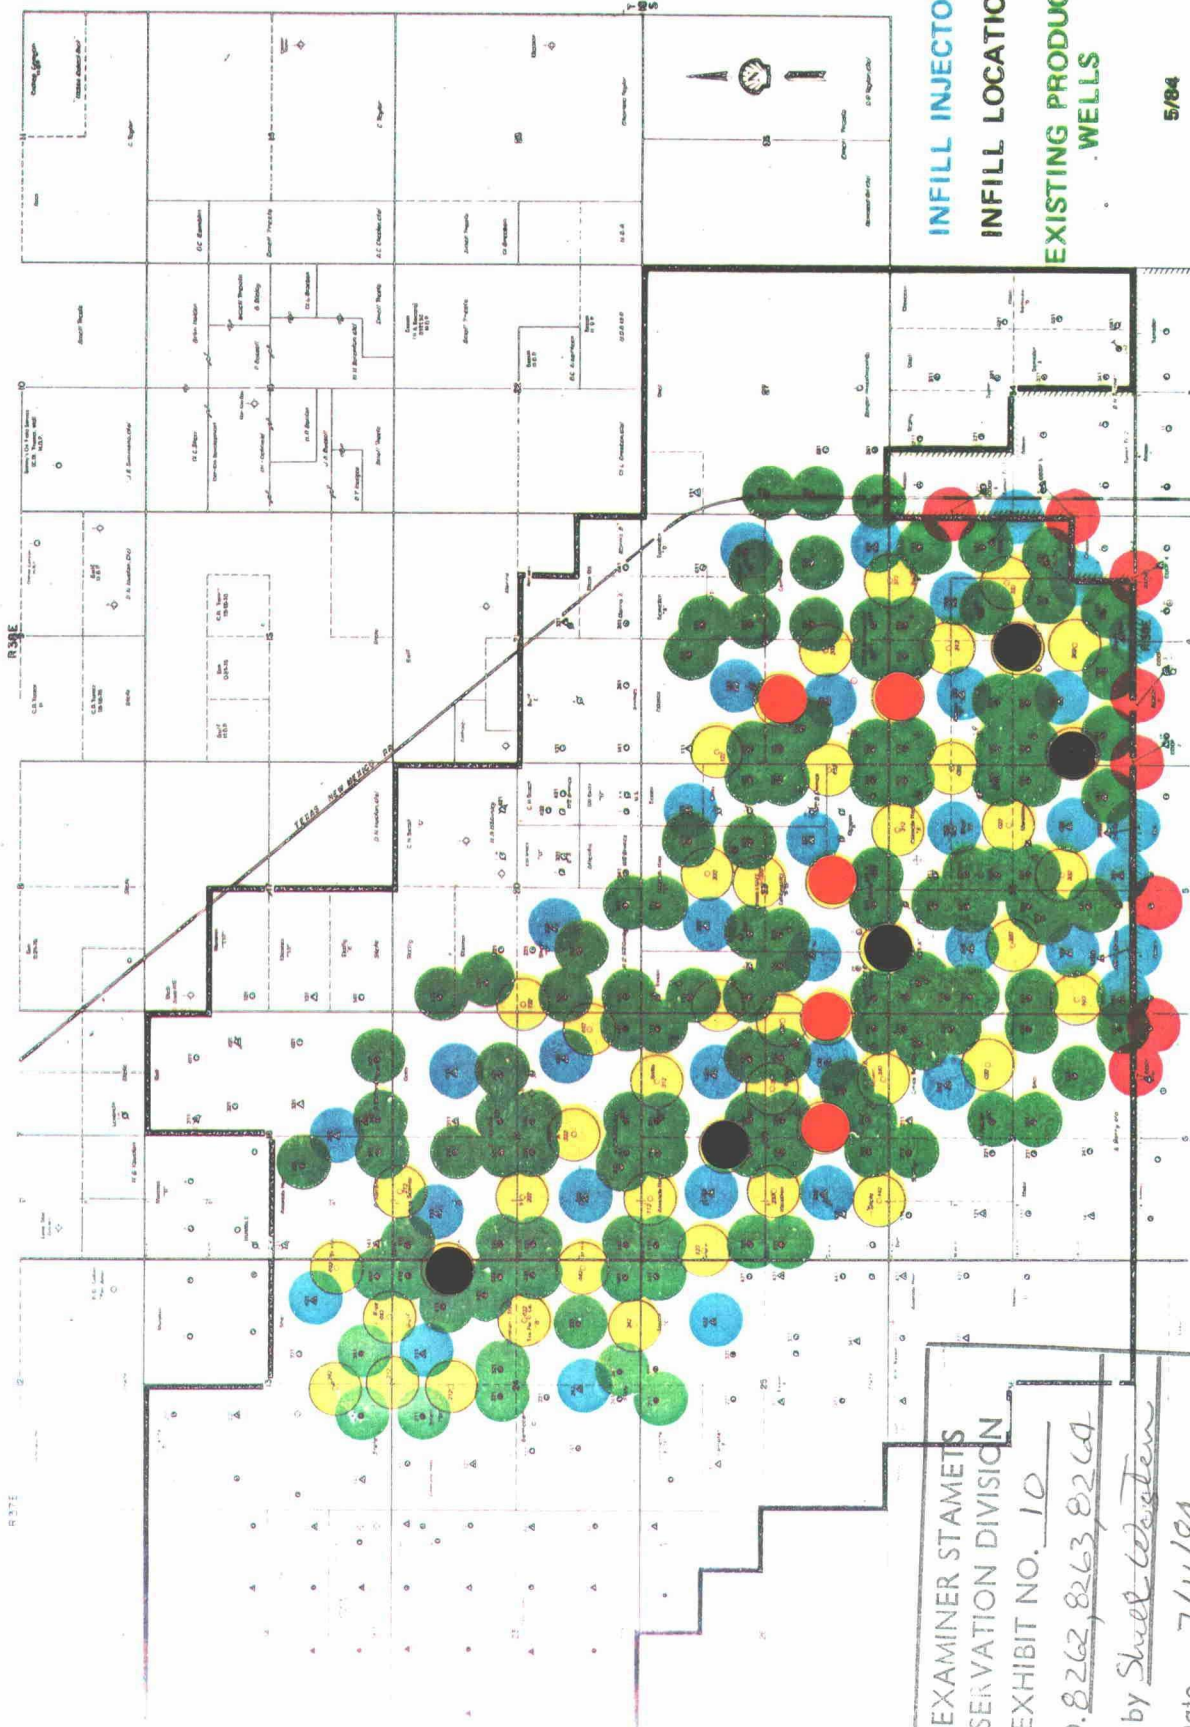

5/84

2V/MC005092

BEFORE EXAMINER STAMETS
CONSERVATION DIVISION


EXHIBIT NO. 10

C. E. NO. 8262, 8263, 8264

Submitted by *Shel Weston*

Hearing Date *7/11/84*

TYPICAL "PATTERN" NORTH HOBBS

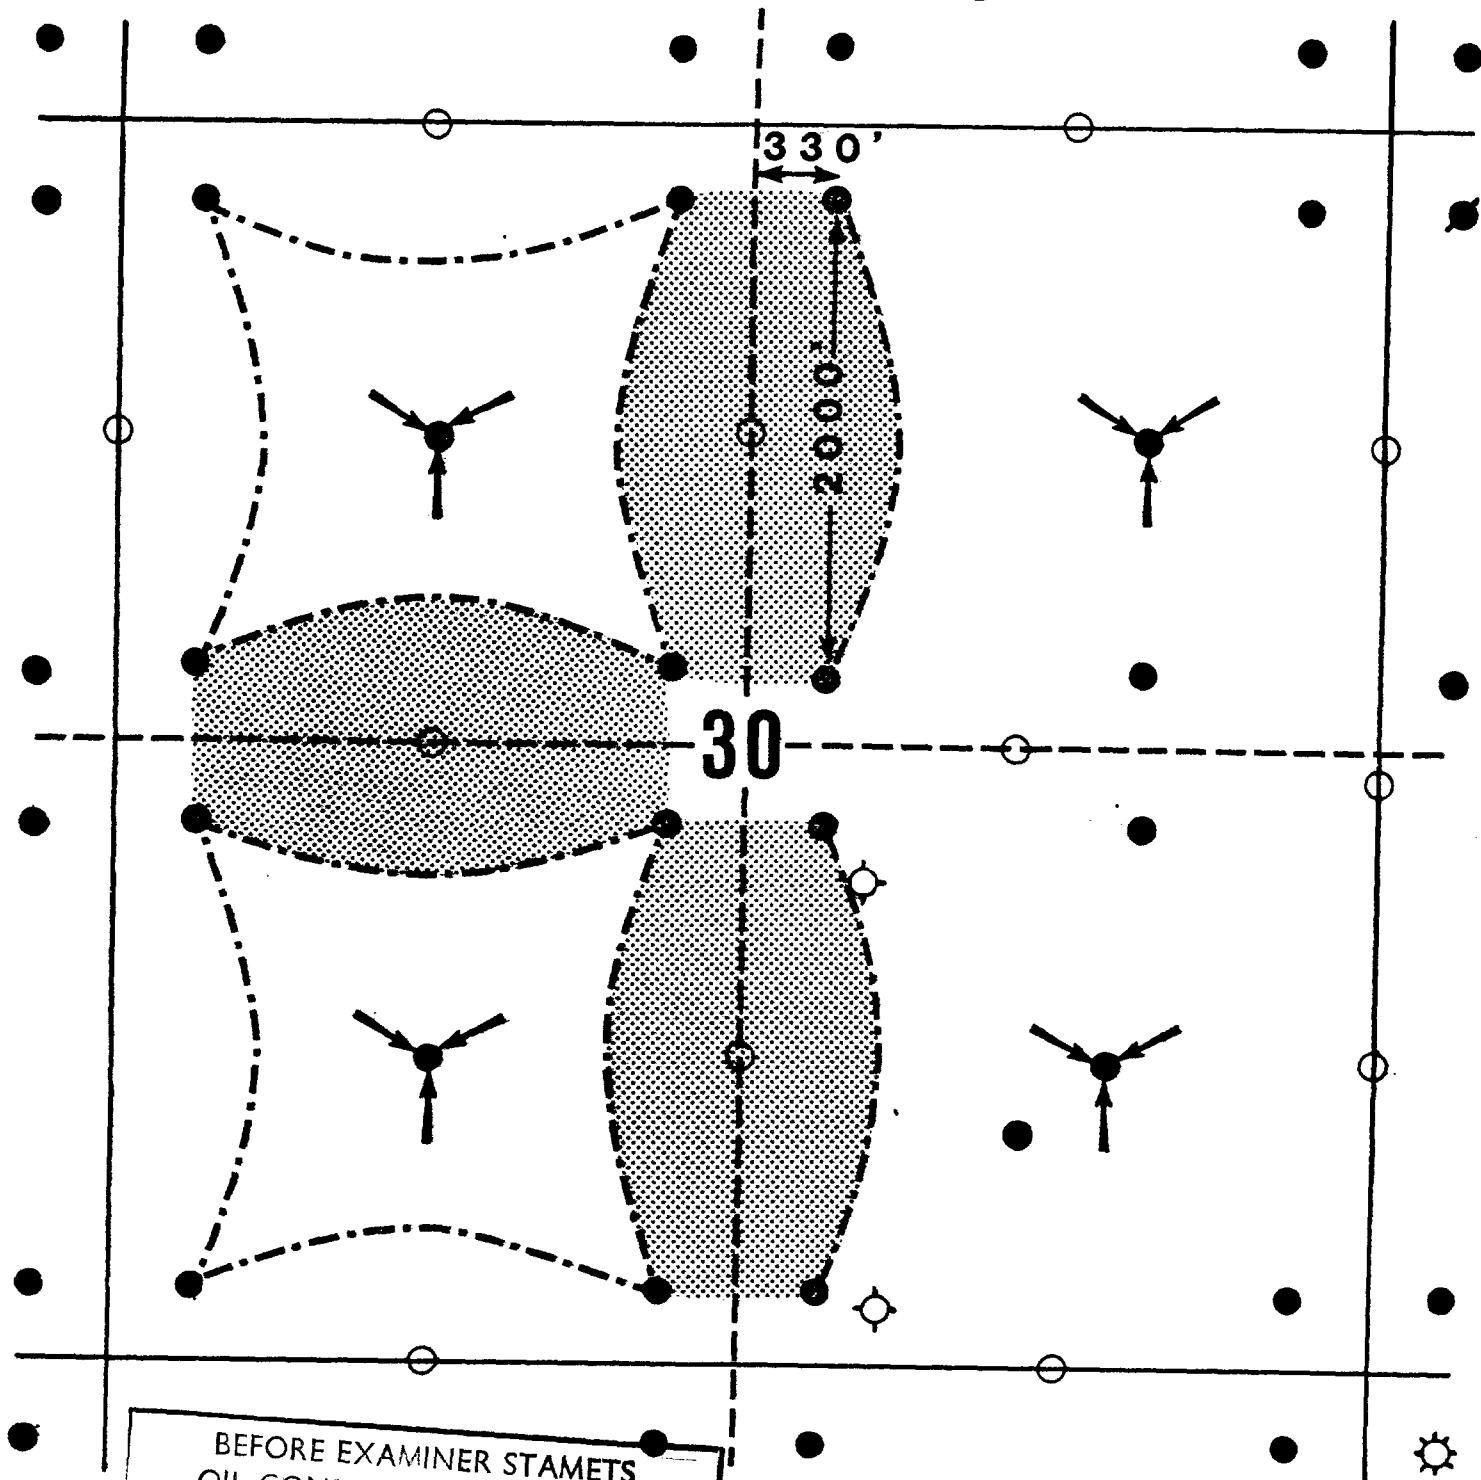

BEFORE EXAMINER STAMETS
OIL CONSERVATION DIVISION

CASE NO. 8262, 8263, 8264

Submitted by Shull Western

Hearing Date 7/11/84

--- EFFECTIVELY SWEEPED AREA

○ INFILL LOCATIONS

POORLY SWEEPED AREA

2VMC001144