

SHELL
Henshaw Deep Unit 8
24, 16S - 30E
Elev. 3821'


SHELL
Henshaw Deep Unit 6
23, 16S - 30E
Elev. 3833'

SHELL
Henshaw Deep Unit 3-A
24, 16S - 30E
Elev. 3853'

W

E

Vertical
Scale
1" = 80'

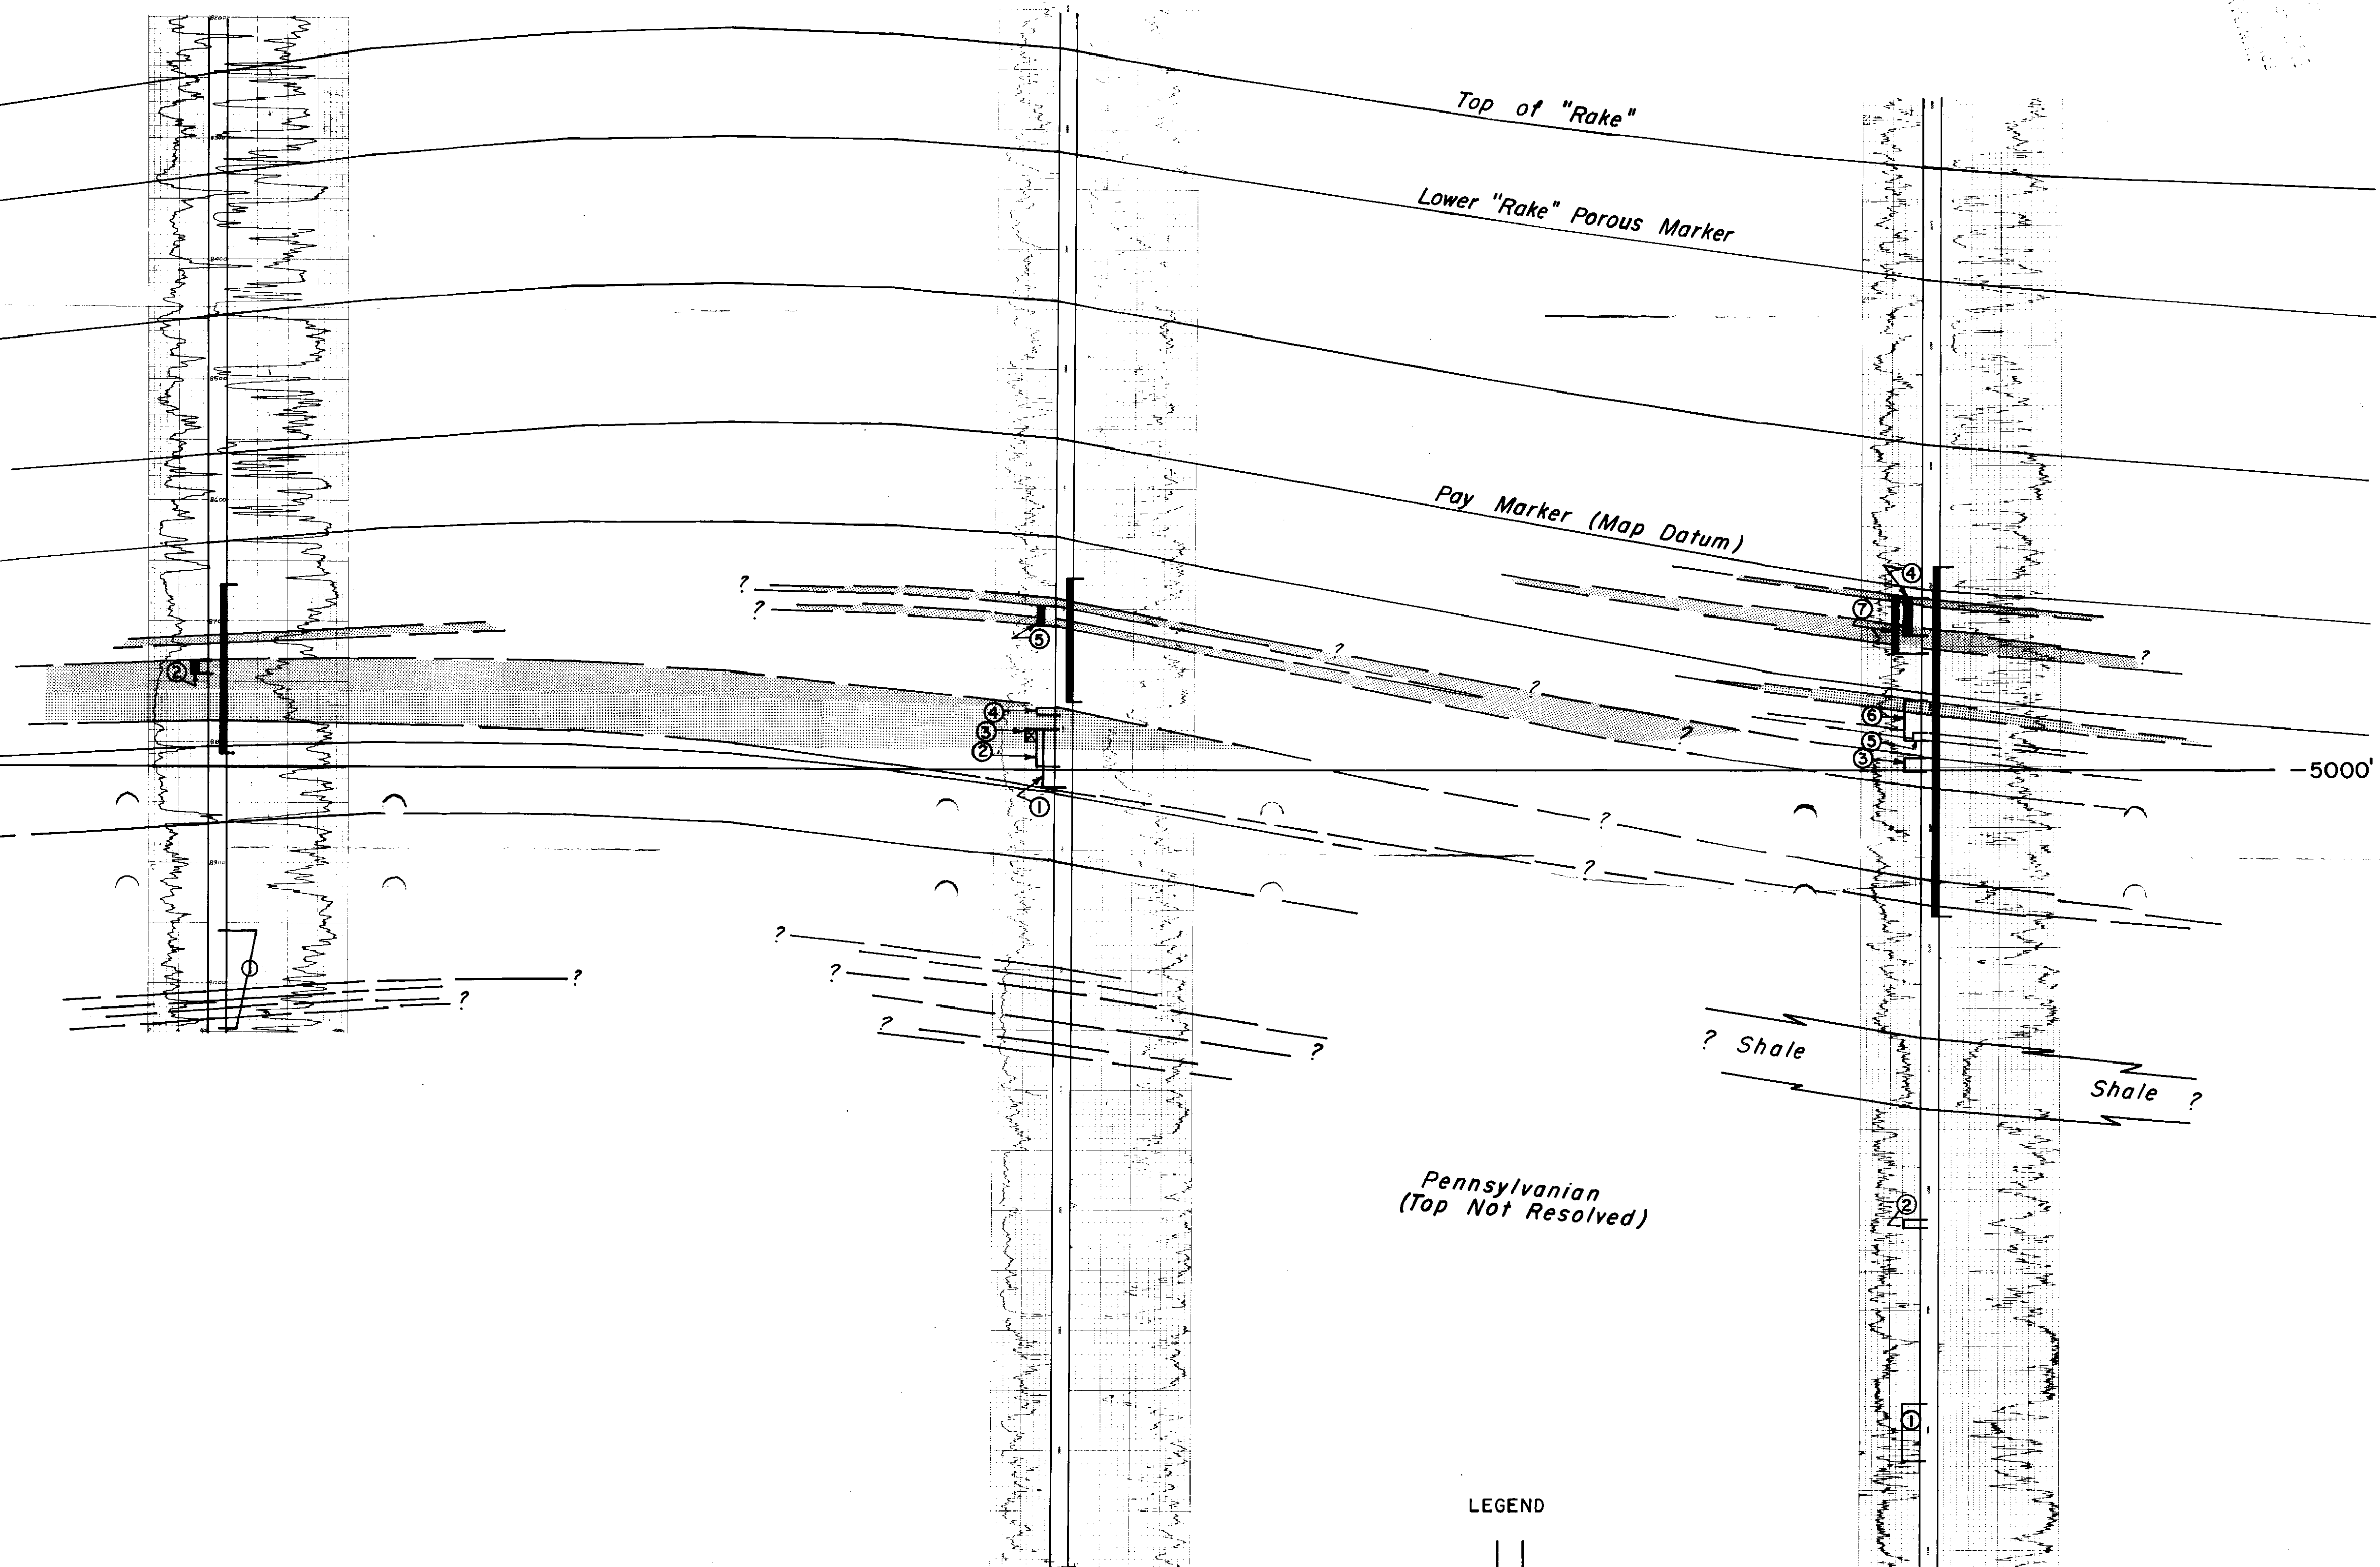


- ① DST 8956-9036 Op 1 1/3 hr. Rec. 465' M + 7255' GC Sul. W
60 min. ISIP 3478, FP 240-3478, 60 min. FSIP 3478
② Perfs. 8733-8743 OPT flwd 380 BOPD (16/64") R-1661 8-1-63

- ① Perfs 8800-8848 In 24 hrs swbd & flwd 78 BO + 282 BW
② Perfs 8800-8831 In 12 hrs swbd 71 BO + 153 BW
③ Perfs 8800-8806 In 10 hrs swbd 73 BO + 120 BW. Sqzd.
④ Perfs 8782-8787 In 17 hrs flwd 17 BO + 111 BW
⑤ Perfs 8697-8714 OPT Flwd 261 BOPD (13/64") R-2850, 2-21-63

- ① Perfs 9378-9425 Swbd 10 BWPH
② Perfs 9225-9231 Swbd 10 BWPH
③ Perfs 8843-8854 In 10 hrs swbd 1 BO + 75 BW
④ Perfs 8711-8740 OPT Flwd 136 BOPD + 3 BW (20/64")
R-1501, 11-4-61
⑤ 1-62 Perfs 8821-8827 Treated w/1000 GA,
communicated w/perfs 8795-8803
⑥ 1-62 Perfs 8795-8827 In 24 hrs swbd 2 BO + 139 BW
⑦ 1-62 Perfs 8711-8755 (all in communication)
Flwd 109 BOPD + 12 BW (18/64")

LEGEND

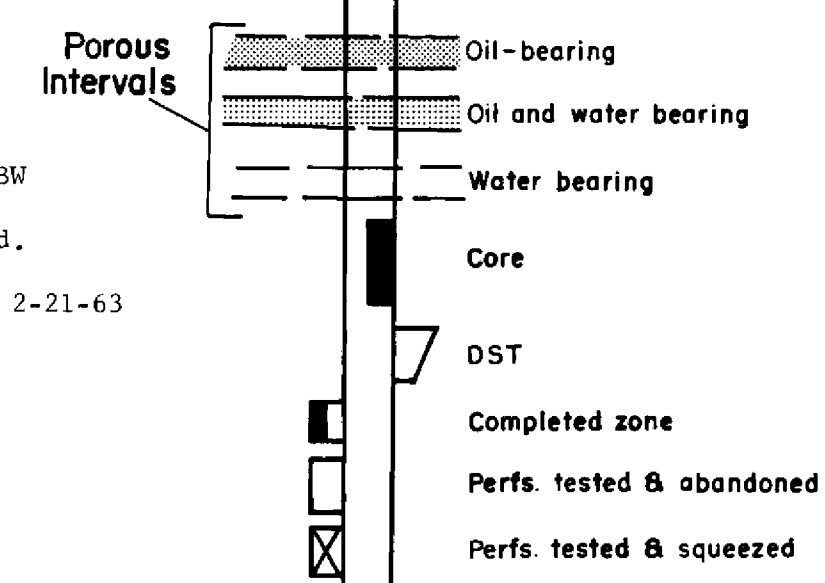

SCALE
Vertical: 1" = 80'
Horizontal: 1" = 300'

HENSHAW FIELD
W - E CROSS SECTION
OF LOWER WOLFCAMP