


CITIES SERVICE OIL COMPANY

Tract 9, Well #1

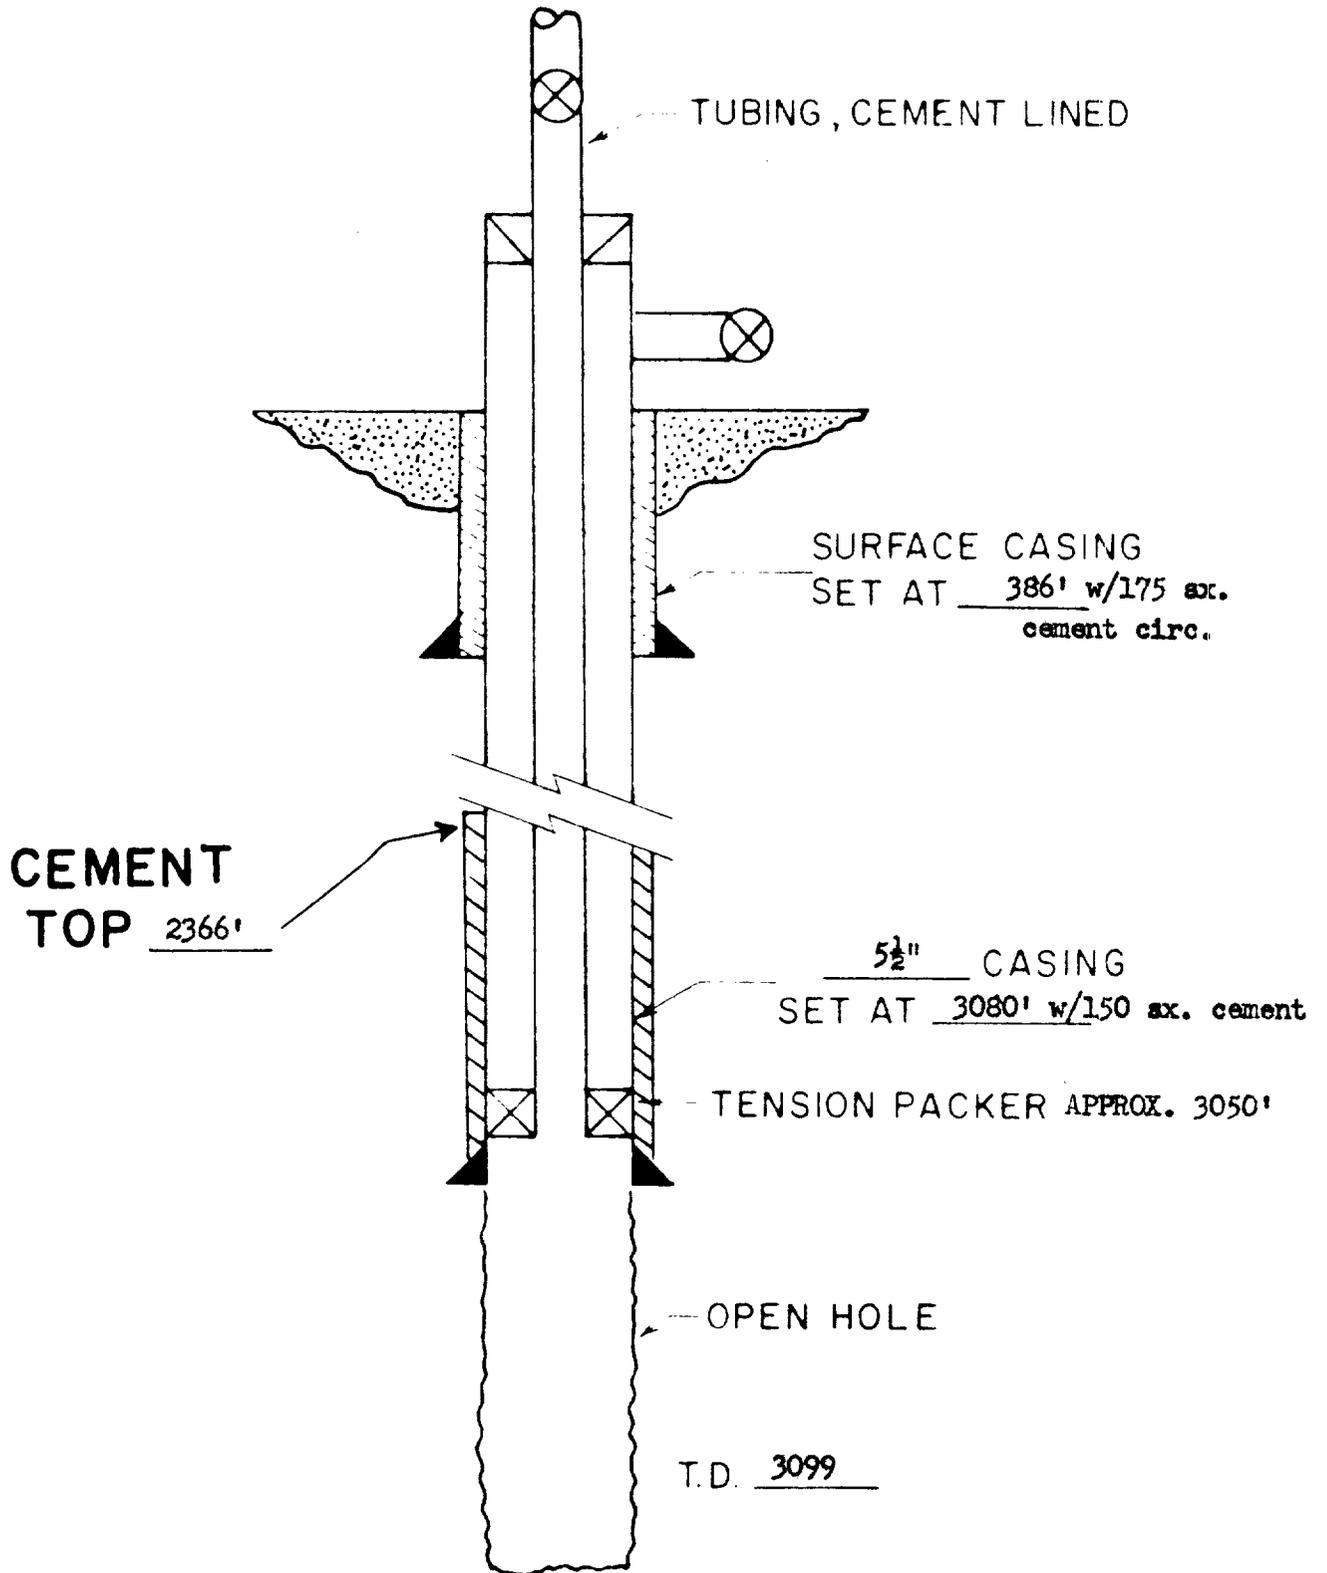

WATER INJECTION WELL SCHEMATIC

DRICKEY QUEEN SAND UNIT