


KB Elev. _____
DF Elev. _____
GL Elev. _____
* Datum

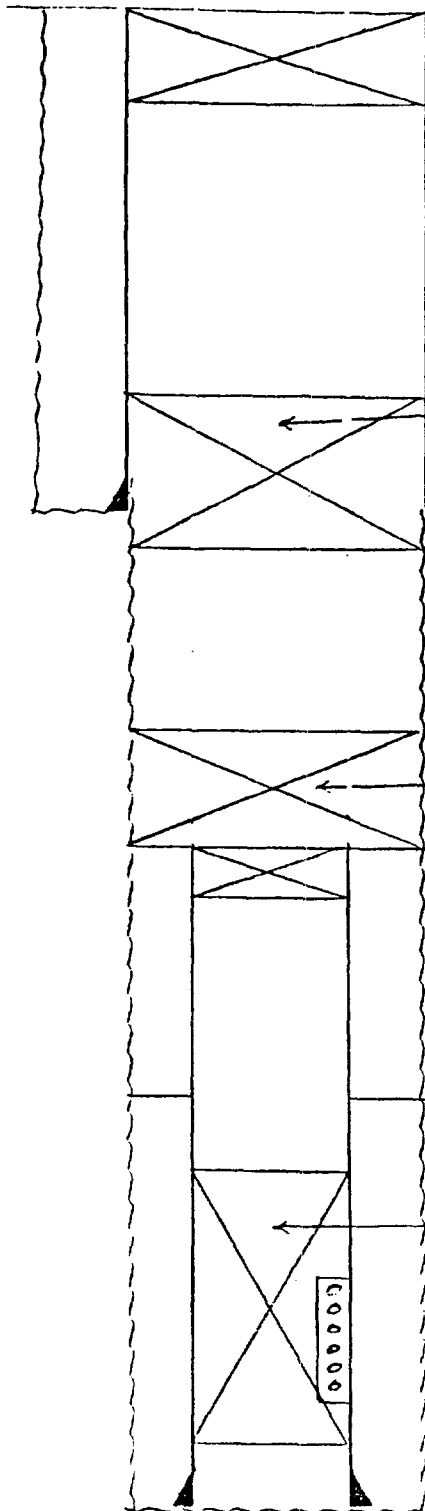

TOC @ SURFACE
CEMENT PLUG 0-25

CEMENT PLUG 265-335

$8\frac{5}{8}$ O.D. 27 WT, J-55 GRADE, LANDED
AT 325, CMT'D. WITH 250 SX.

CEMENT PLUG 1155-1225

- $7\frac{1}{2}$ " CASING SUB-1212

TOP OF CEMENT 3007

CEMENT PLUG 4027-4297

PERFORATIONS 4290-86


PBTB 4297

$4\frac{1}{2}$ O.D. 10.5 WT, J-55 GRADE, LANDED
AT 4324, CMT'D. WITH 300 SX.


PBTD 4297
TD 4324

No. 000
WELL NAME & NO. PETERSON A No 3
FIELD TODD SEN PHILIPS
COUNTY ROOSEVELT STATE N.M.
LOCATION

P & A 1-16-71

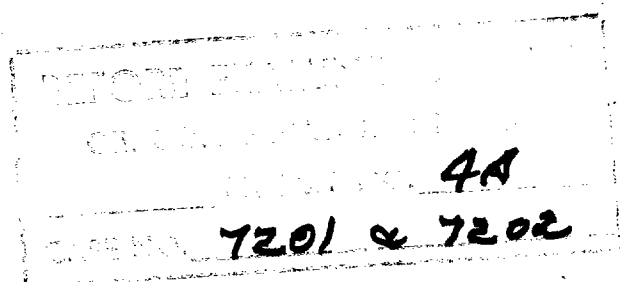

KB Elev. _____
DF Elev. _____
GL Elev. _____
* Datum

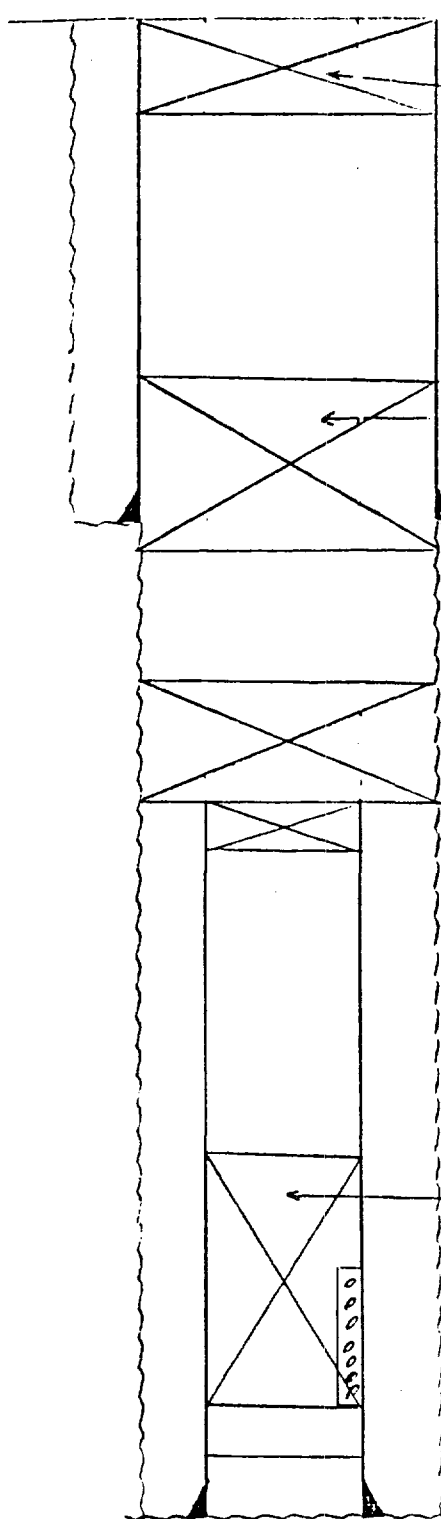

TOP @ SURFACE

CEMENT PLUG 0-78

CEMENT PLUG 219-303

8 5/8 O.D., 24 WT, V-55 GRADE, LANDED
AT 293, CMT'D. WITH 250 SX.

CEMENT PLUG 1861-1885

5 1/2" CASING SUB 1535

CEMENT PLUG 4067-4285

PERFORATIONS 4232-85

PBTD 4301

5 1/2 O.D., 15.5 WT, V-55 GRADE, LANDED
AT 4306, CMT'D. WITH 250 SX.

FRANKLIN, ASTON & FAIR

WELL NAME & NO. LIVAUDAIS No 6

FIELD TODD SAN RUISE

COUNTY ROOSEVELT STATE NM

LOCATION


PBTD 4301

TD 4306

P 1/2 A 12 14-65

4B
7201 & 7202

KB Elev. _____
DF Elev. _____
GL Elev. _____
* Datum

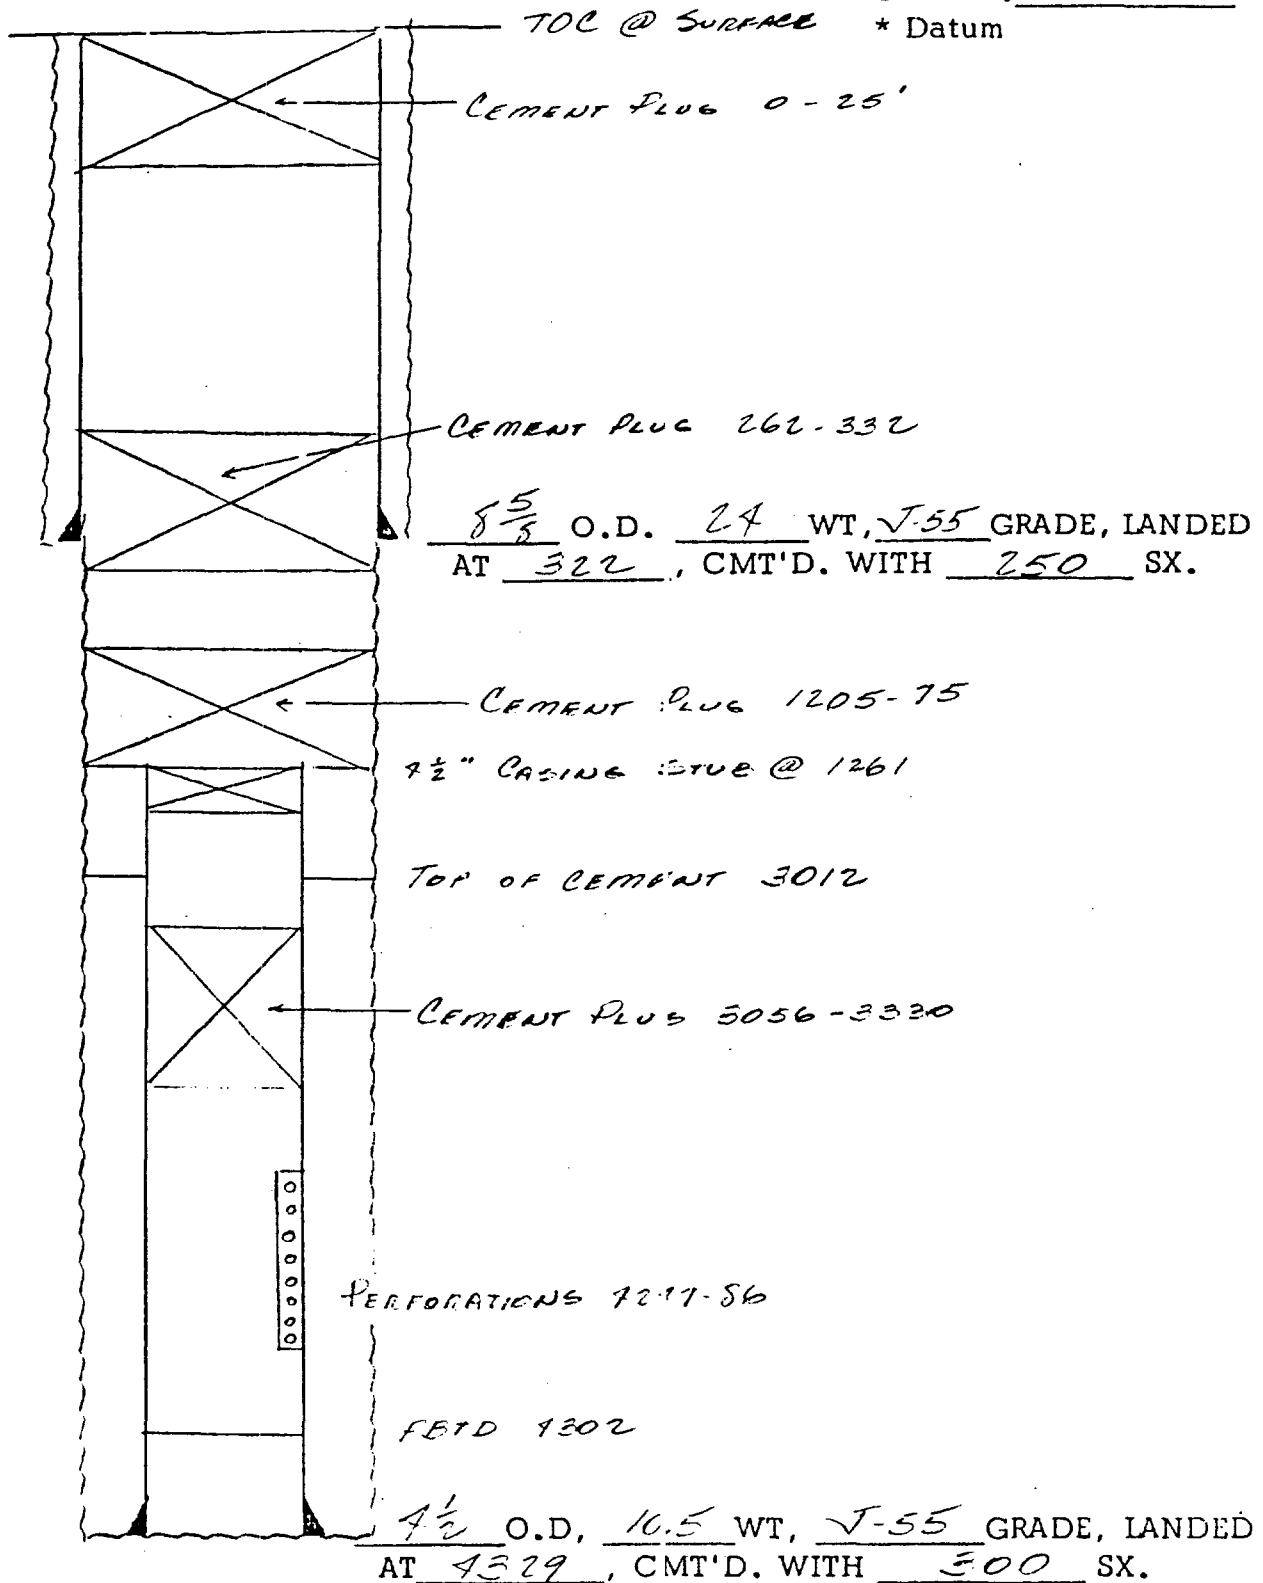


Amoco

PBTD 7302


TD 4329

WELL NAME & NO. Amoco A No. 1
FIELD Todd San Diego
COUNTY Los Angeles STATE U.M.
LOCATION

f f A 1-21-74

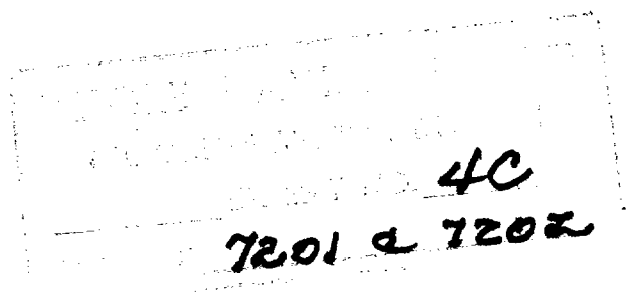

KB Elev. _____
DF Elev. _____
GL Elev. _____
* Datum

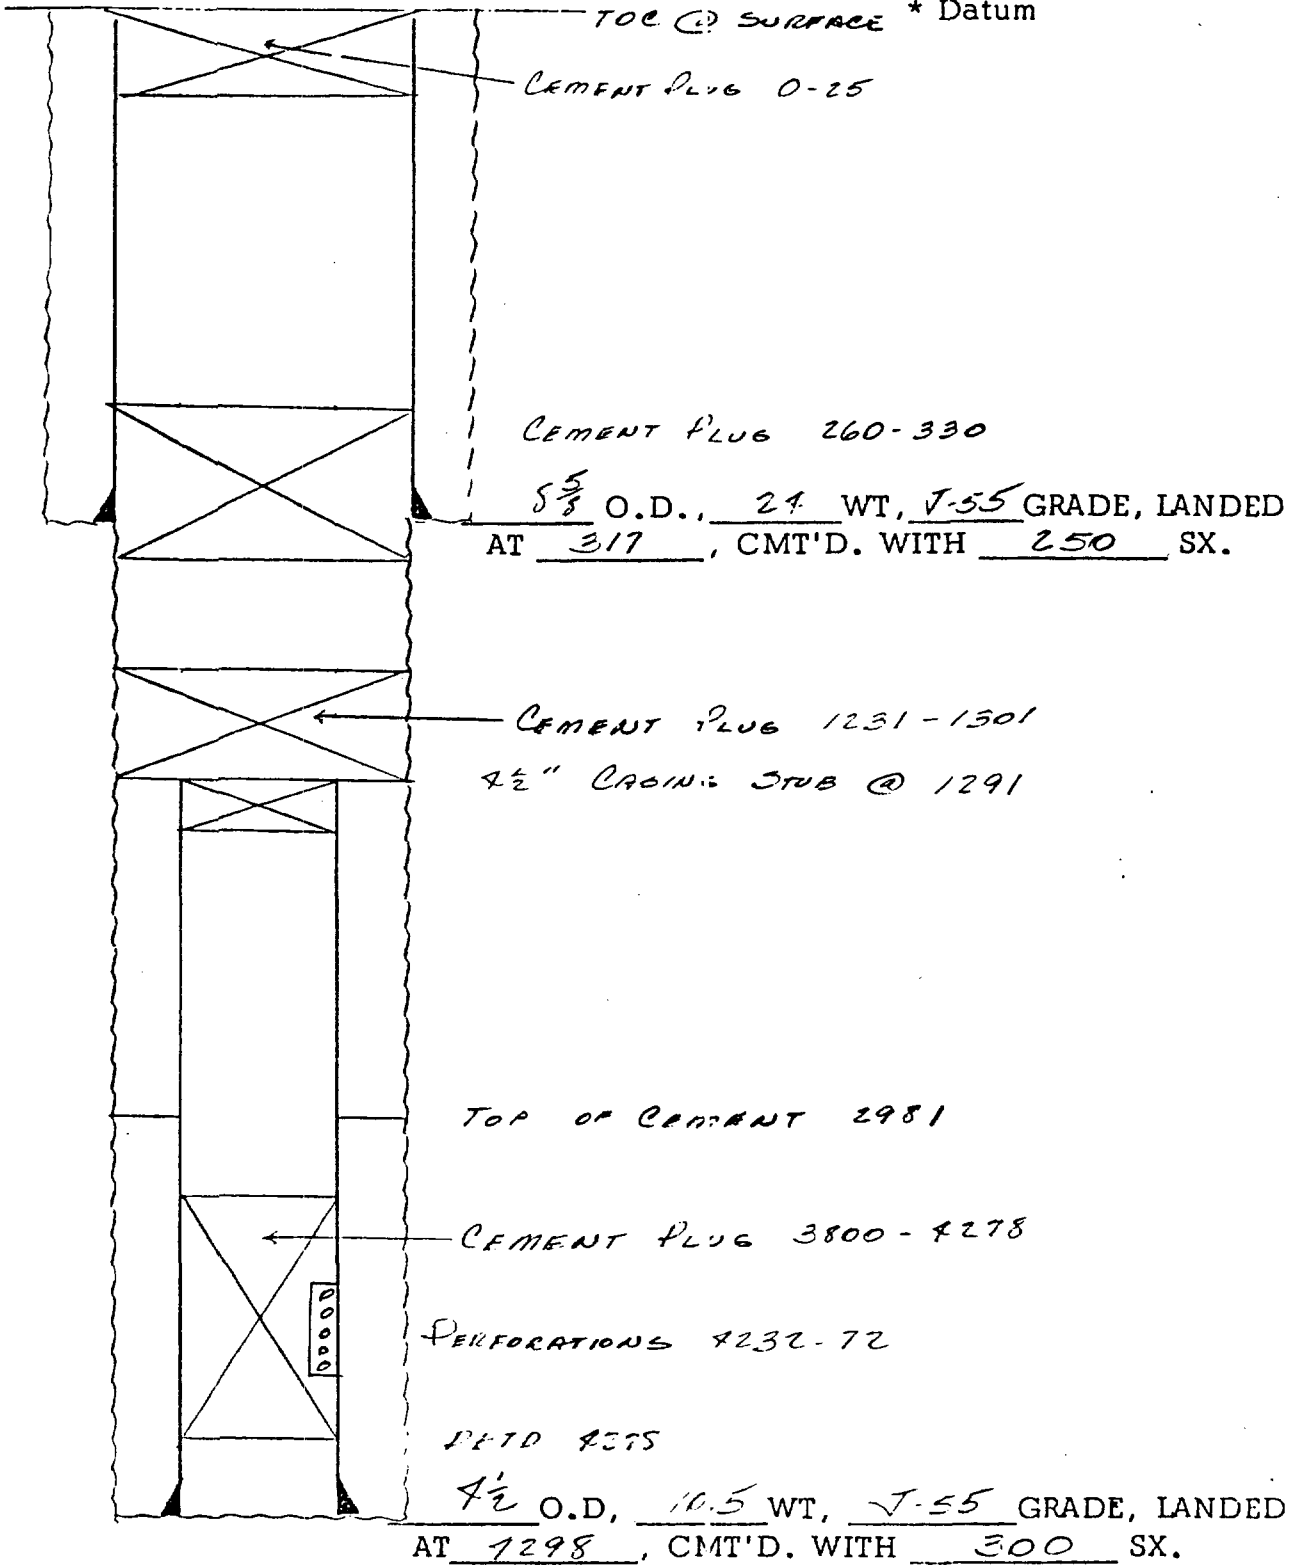

PBTD 4278
TD 4295

AN1000
WELL NAME & NO. PETERSON A No. 2
FIELD TOLD SAN ANDRES
COUNTY ROOSEVELT STATE N.M.
LOCATION

P & A 4-10-71

4D
7201 & 7202