


PROPOSED INJECTION WELL SCHEMATIC

**PHILLIPS PETROLEUM COMPANY
LAMBIRTH A WELL #6
1830' FSL & 1980' FEL
SEC 30, T-5-S, R-33- E, NMPM
ROOSEVELT CO., NEW MEXICO**

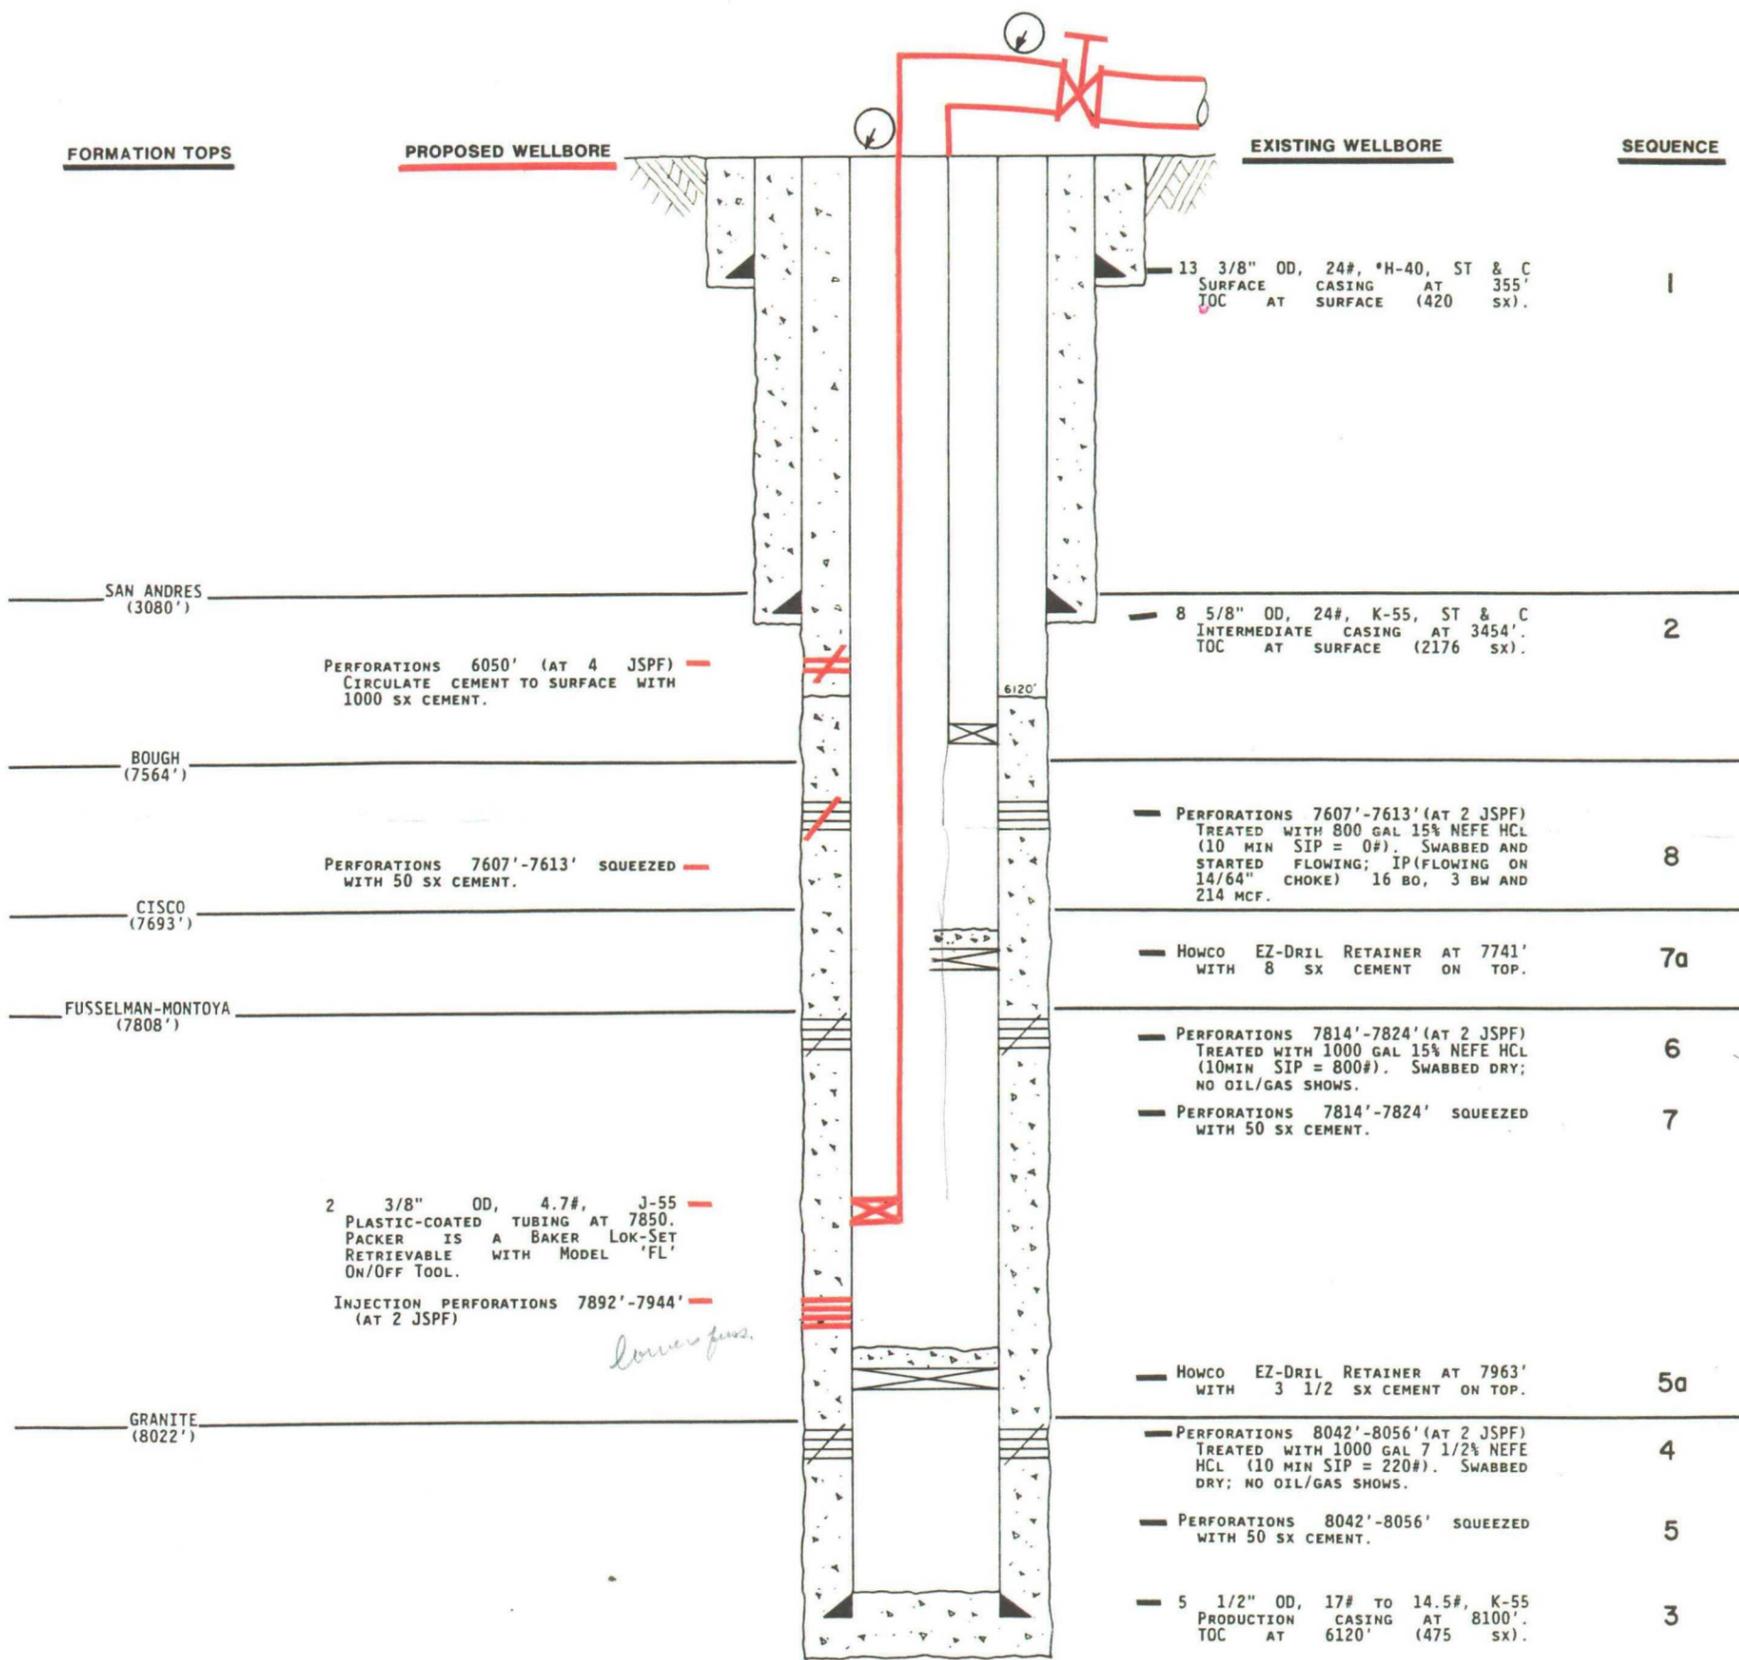

Before the
OIL CONSERVATION COMMISSION
Santa Fe, New Mexico
Case No. 9511 Exhibit No. 10
Submitted By: Phillips
Hearing Date: 3-9-89