


JOB No.

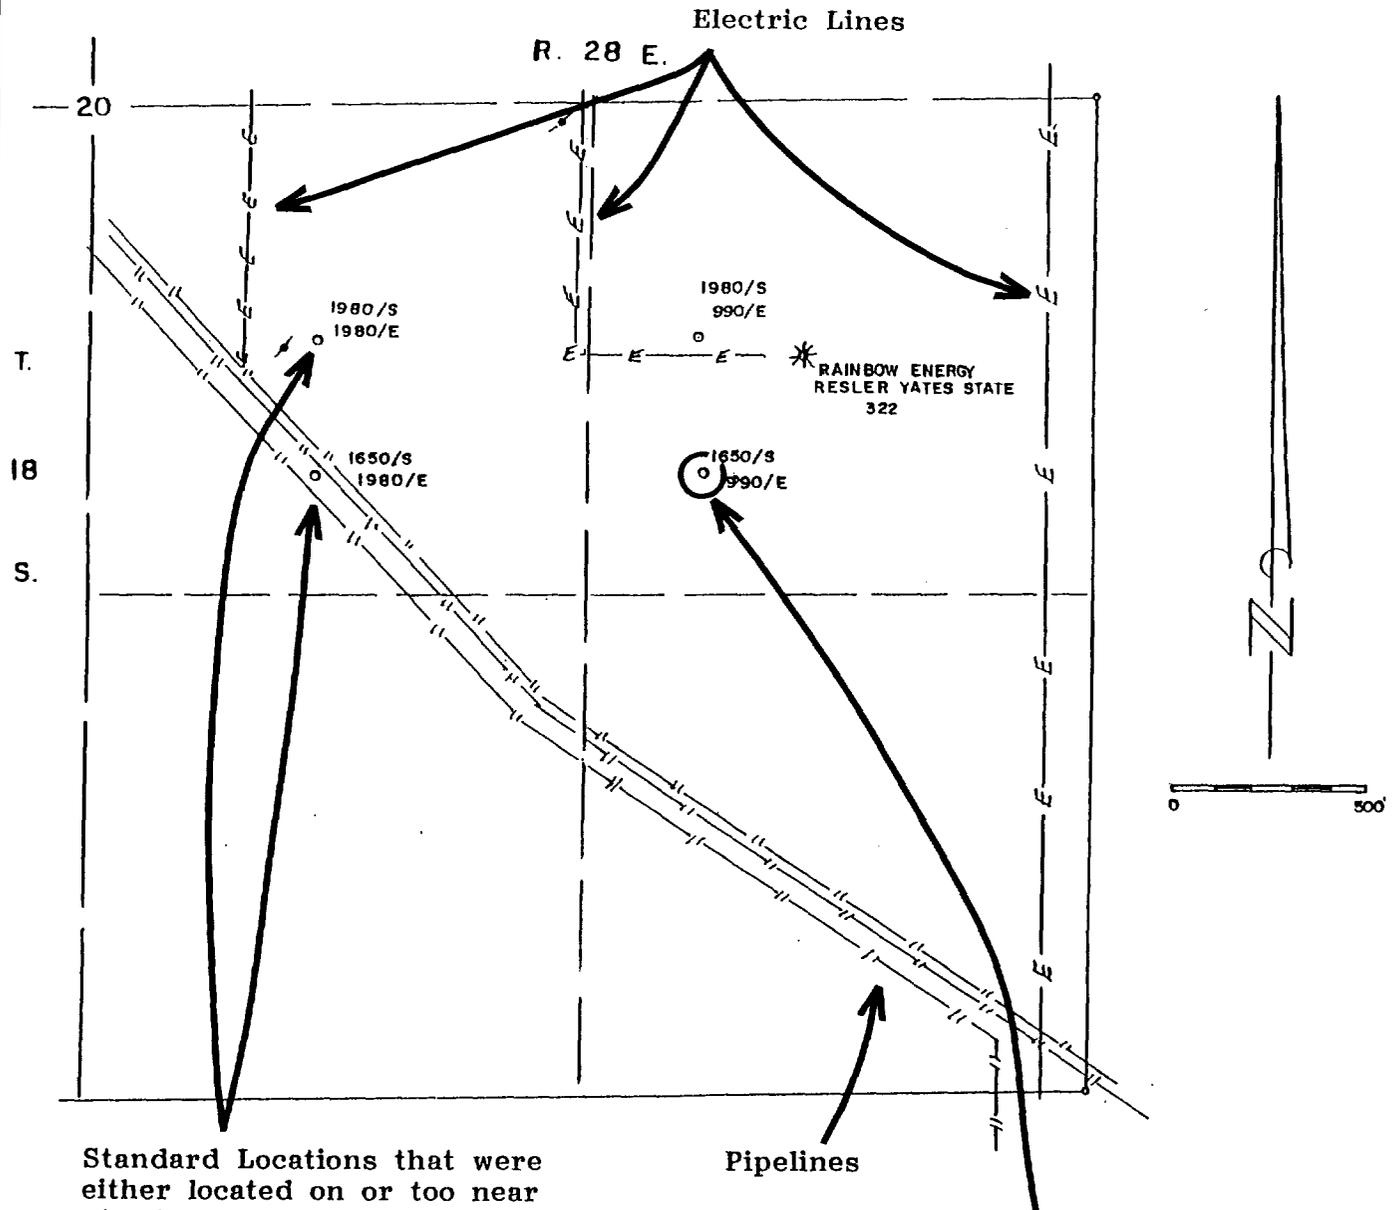

Standard Locations that were either located on or too near pipelines and electrical lines.

Pipelines

Proposed Unorthodox Location needed to move away from pipelines and electrical lines, and toward Lower Morrow reservoir.

**BEFORE THE  
OIL CONSERVATION DIVISION  
Santa Fe, New Mexico**

Case No. 10961 Exhibit No. 9

Submitted by: Mewbourne Oil Company

Hearing Date: April 28, 1994

THE PREPARATION OF THIS PLAT AND THE PERFORMANCE OF THE SURVEY UPON WHICH IT IS BASED\* WERE DONE UNDER MY DIRECTION AND THE PLAT ACCURATELY DEPICTS THE RESULTS OF SAID SURVEY AND MEETS THE REQUIREMENTS OF THE STANDARDS FOR LAND SURVEYS IN NEW MEXICO AS ADOPTED BY THE NEW MEXICO STATE BOARD OF REGISTRATION FOR PROFESSIONAL ENGINEERS AND LAND SURVEYORS.

MEWBOURNE OIL COMPANY

SOUTHEAST QUARTER (SE $\frac{1}{4}$ ), SECTION 20, T.18 S.,  
R.28 E., NMPM, EDDY COUNTY, NEW MEXICO.

P.O. Box 996

Lovington, New Mexico 88260

SCALE: 1" = 500'

DRAWN BY: erb

DATE: 2/18/94

SHEET OF

*Herschel L. Jones*  
HERSCHEL L. JONES R.L.S. No. 3840

