


Wellbore Schematic Medano VA State #1 1947' FSL & 1986' FWL Unit K Sec. 16-23S-31E Eddy Co., New Mexico

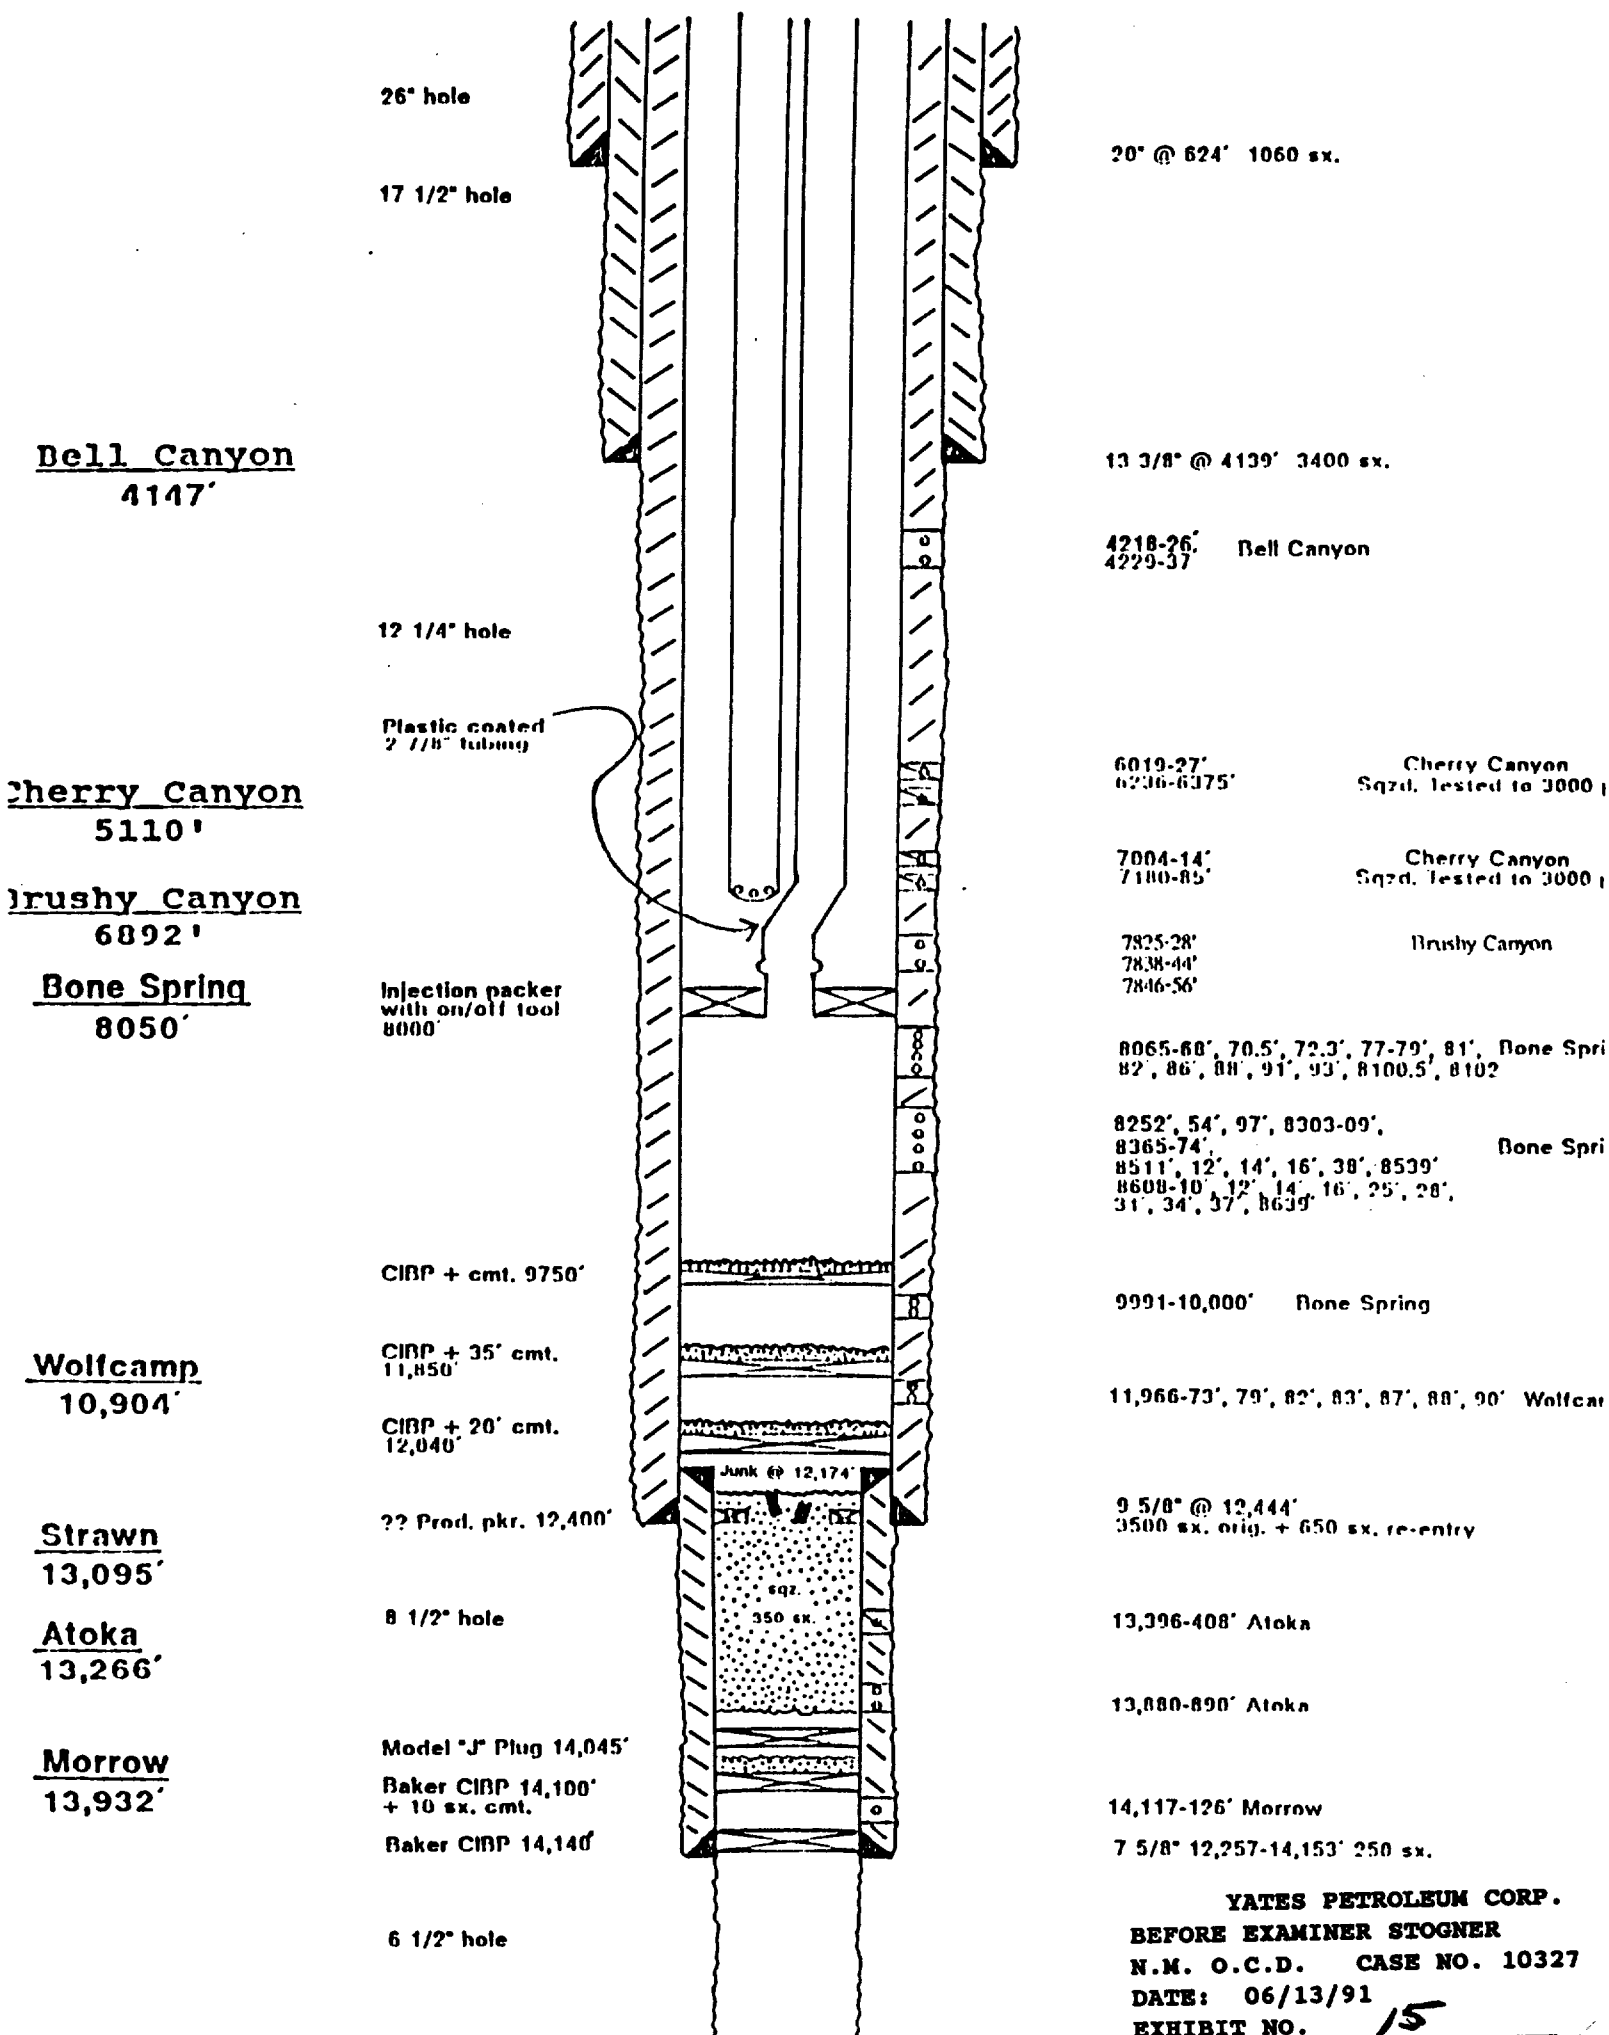

YATES PETROLEUM CORP.

BEFORE EXAMINER STOGNER

N.M. O.C.D. CASE NO. 10327

DATE: 06/13/91

EXHIBIT NO. 15