


PIH: 5-5

10

71

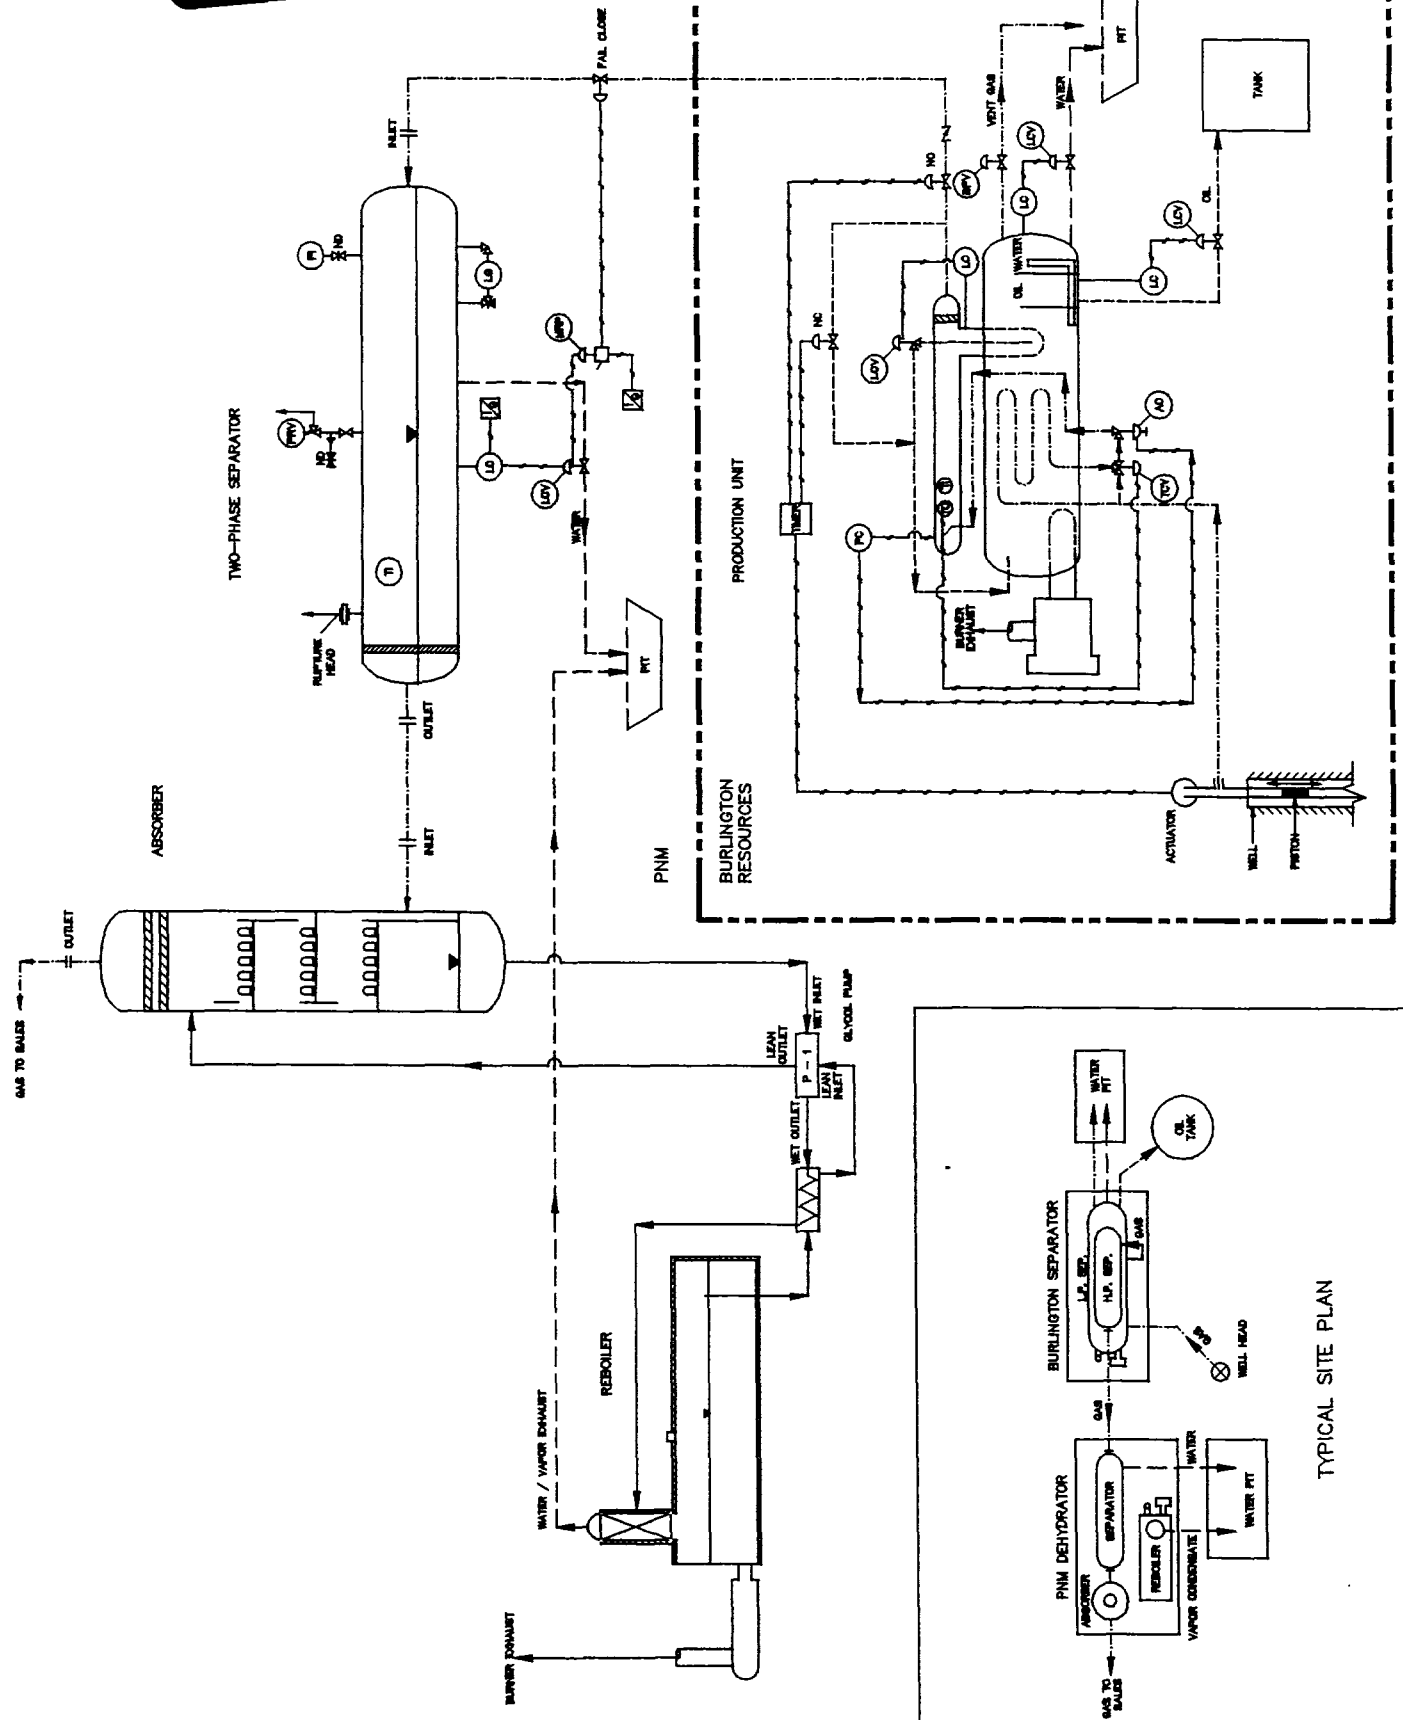

TYPICAL SITE PLAN