


RICH FEDERAL NO. 1
2310' FNL & 2310' FEL
Section 27-T12S-R31E
Chaves County, N.M.

Elevation-4435.6' GL.

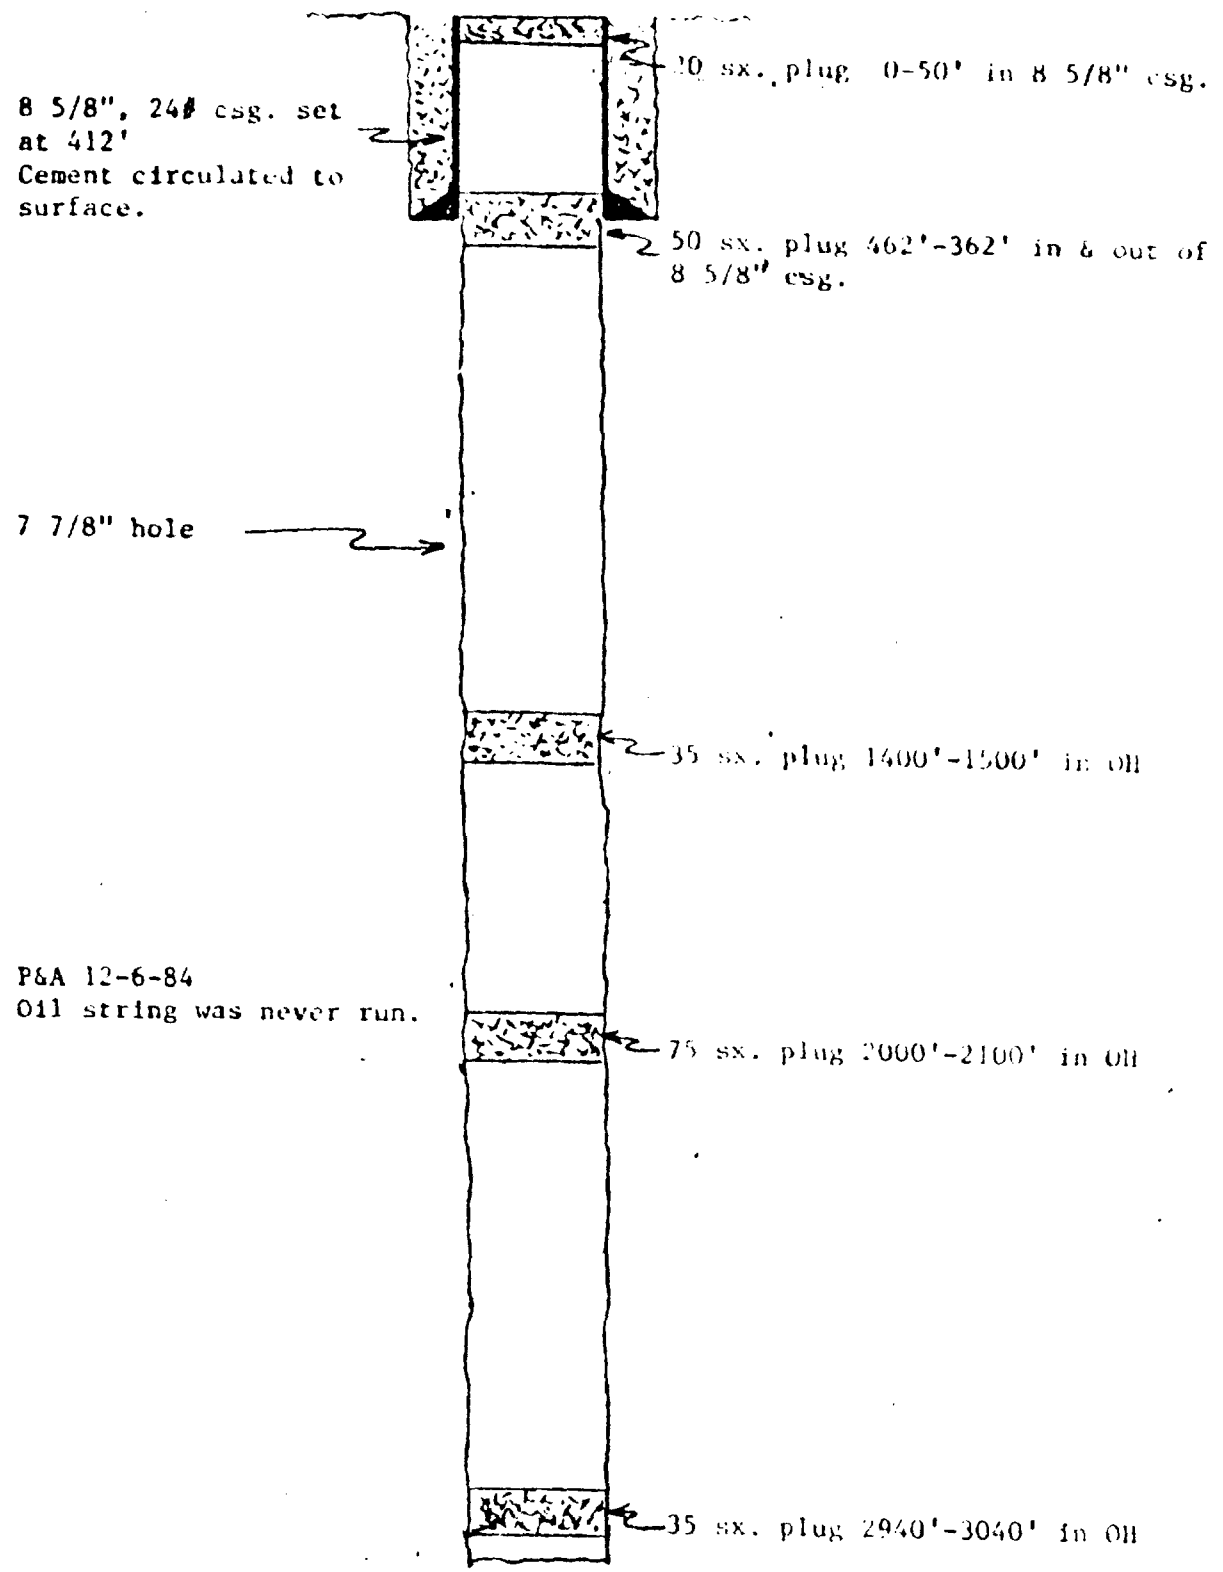

8 5/8", 24# csg. set
at 412'
Cement circulated to
surface.

20 sx. plug 0-50' in 8 5/8" csg.

50 sx. plug 462'-362' in & out of
8 5/8" csg.

7 7/8" hole

35 sx. plug 1400'-1500' in oil

P&A 12-6-84
Oil string was never run.

75 sx. plug 2000'-2100' in oil

35 sx. plug 2940'-3040' in oil

BEFORE EXAMINER QUINTANA	
OIL CONSERVATION DIVISION	
YATES	EXHIBIT NO. 4
CASE NO.	8502

YATES DRILLING COMPANY
DOYAL NO. 3
Partial Pressure Maintenance Project
1980' FSL & 990' FEL Sec. 27-12S-31E
Chaves County, New Mexico
Exhibit No. 4