


2 3/8 EUE TUB.  
@ 1958' w/ 425 FT<sup>3</sup>

SWARTZ De Baca #2  
B-31-20N-31E HARDING CO.  
610' FNL, 1940 FEL

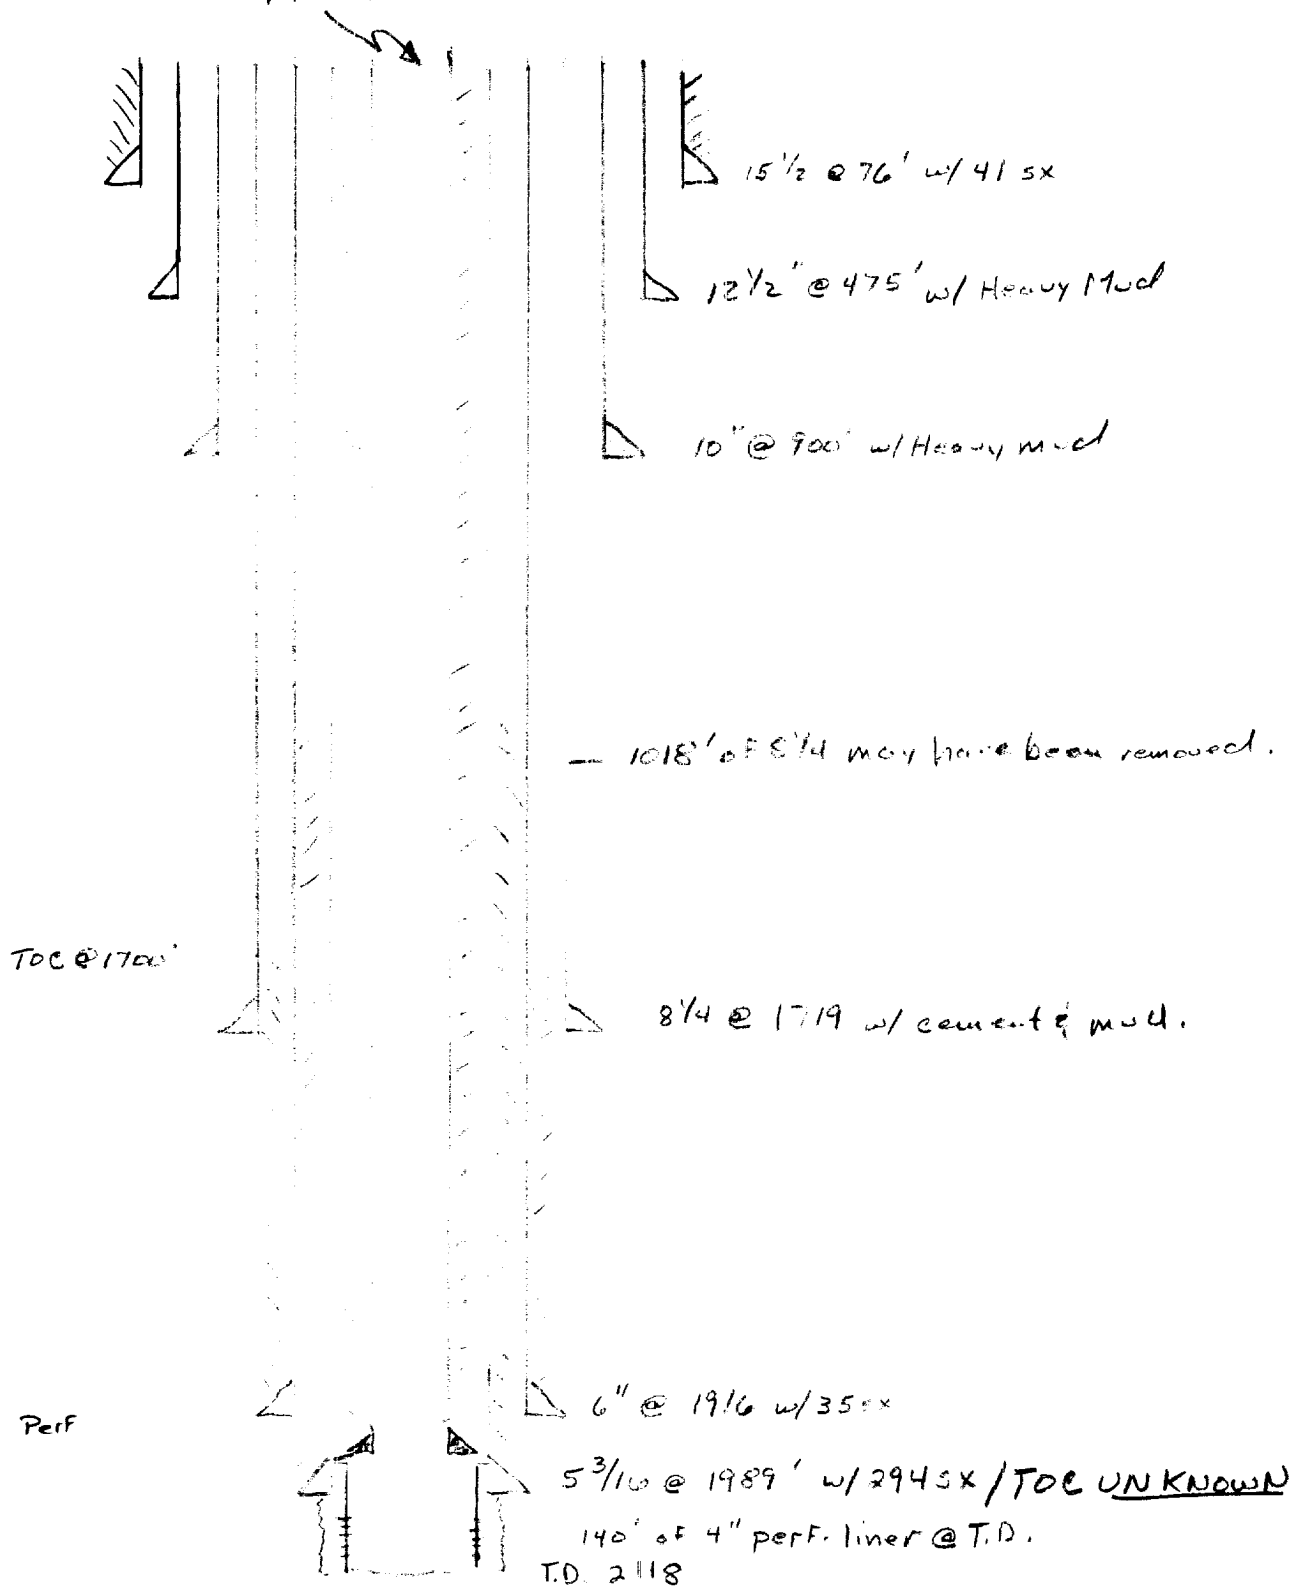

Plugging Procedure: RIH w/ 30 to 40' 1" pipe, pump 75 SX cement or until circulation has been achieved.

