

DISTRICT I  
1625 N. FRENCH DR., HOBBS, NM 88240  
Phone: (575) 393-6161 Fax: (575) 393-0720

DISTRICT II  
811 S. FIRST ST., ARTESIA, NM 88210  
Phone: (575) 748-1283 Fax: (575) 748-9720

DISTRICT III  
1000 RIO BRAZOS RD., AZTEC, NM 87410  
Phone: (505) 334-6178 Fax: (505) 334-6170

DISTRICT IV  
1220 S. ST. FRANCIS DR., SANTA FE, NM 87505  
Phone: (505) 476-3480 Fax: (505) 476-3482

State of New Mexico  
Energy, Minerals & Natural Resources Department  
**OIL CONSERVATION DIVISION**  
1220 SOUTH ST. FRANCIS DR.  
Santa Fe, New Mexico 87505

Form C-102  
Revised August 1, 2011  
Submit one copy to appropriate  
District Office

AMENDED REPORT

**WELL LOCATION AND ACREAGE DEDICATION PLAT**

API Number 30-025-46764	Pool Code 98094	Pool Name Bobcat Draw; Upper Wolfcamp
Property Code 327008	Property Name VALOR FEDERAL COM	Well Number 803H
OGRID No. 229137	Operator Name COG OPERATING, LLC	Elevation 3327.1'

Surface Location


UL or lot No.	Section	Township	Range	Lot Idn	Feet from the	North/South line	Feet from the	East/West line	County
B	35	25-S	33-E		210	NORTH	1865	EAST	LEA

Bottom Hole Location If Different From Surface

UL or lot No.	Section	Township	Range	Lot Idn	Feet from the	North/South line	Feet from the	East/West line	County
G	2	26-S	33-E		2590	NORTH	1640	EAST	LEA

Dedicated Acres	Joint or Infill	Consolidation Code	Order No.
960			

NO ALLOWABLE WILL BE ASSIGNED TO THIS COMPLETION UNTIL ALL INTERESTS HAVE BEEN CONSOLIDATED OR A NON-STANDARD UNIT HAS BEEN APPROVED BY THE DIVISION

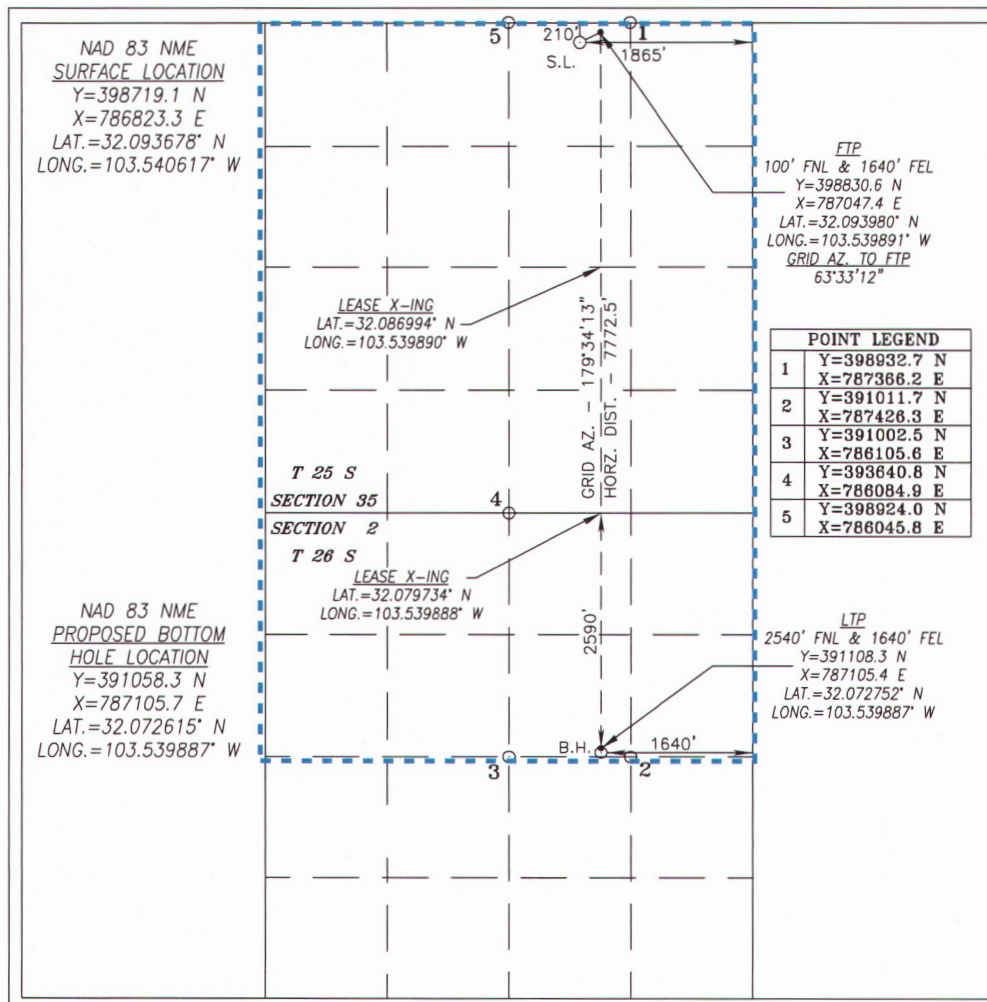

**OPERATOR CERTIFICATION**

I hereby certify that the information herein is true and complete to the best of my knowledge and belief, and that this organization either owns a working interest or unleased mineral interest in the land including the proposed bottom hole location or has a right to drill this well at this location pursuant to a contract with an owner of such mineral or working interest, or to a voluntary pooling agreement or a compulsory pooling order heretofore entered by the division.

*Stan Wagner* 2/4/2020  
Signature Date

**Stan Wagner**  
Printed Name

E-mail Address

**SURVEYOR CERTIFICATION**

I hereby certify that the well location shown on this plat was plotted from field notes of actual surveys made by me or under my supervision, and that the same is true and correct to the best of my belief.

DECEMBER 12, 2018  
Date of Survey

Signature & Seal of Professional Surveyor

*Chad L. Harcrow* 12/12/19  
Certificate No. CHAD HARCROW 17777  
W.O. # 19-2102 DRAWN BY: VD

Intent  As Drilled

API # 30-025-46764		
Operator Name: COG Operating LLC	Property Name: Valor Federal Com	Well Number 803H

Kick Off Point (KOP)

UL	Section	Township	Range	Lot	Feet	From N/S	Feet	From E/W	County
B	35	25S	33E						Lea
Latitude					Longitude				NAD 83

First Take Point (FTP)

UL	Section	Township	Range	Lot	Feet	From N/S	Feet	From E/W	County
B	35	25S	33E		100	North	1640	East	Lea
Latitude 32.093980					Longitude -103.539891				NAD NAD 83

Last Take Point (LTP)

UL	Section	Township	Range	Lot	Feet	From N/S	Feet	From E/W	County
G	2	26S	33E		2540	North	1640	East	Lea
Latitude 32.072752					Longitude -103.539887				NAD NAD 83

Is this well the defining well for the Horizontal Spacing Unit?  No

Is this well an infill well?  Yes

If infill is yes please provide API if available, Operator Name and well number for Defining well for Horizontal Spacing Unit.

API # 30-025-46763		
Operator Name: COG Operating LLC	Property Name: Valor Federal Com	Well Number 704H

KZ 06/29/2018