

DISTRICT I  
1625 N. FRENCH DR., HOBBS, NM 88240  
Phone: (575) 393-6161 Fax: (575) 393-0720

DISTRICT II  
811 S. FIRST ST., ARTESIA, NM 88210  
Phone: (575) 748-1283 Fax: (575) 748-9720

DISTRICT III  
1000 RIO BRAZOS RD., AZTEC, NM 87410  
Phone: (505) 334-6178 Fax: (505) 334-6170

DISTRICT IV  
1220 S. ST. FRANCIS DR., SANTA FE, NM 87505  
Phone: (505) 476-3460 Fax: (505) 476-3462

State of New Mexico  
Energy, Minerals & Natural Resources Department  
**OIL CONSERVATION DIVISION**  
1220 SOUTH ST. FRANCIS DR.  
Santa Fe, New Mexico 87505

HOBBS OGD

SEP 19 2014

Form C-102

Revised August 1, 2011

Submit one copy to appropriate

District Office

☒ AMENDED REPORT  
(As Drilled)

WELL LOCATION AND ACREAGE DEDICATION

API Number 30-025-41412	Pool Code 97899	Pool Name WC-025 G-06 S253206M; Bone Spring
Property Code 40143	Property Name WINDWARD FEDERAL	Well Number 4H
OGRID No. 217955	Operator Name COG PRODUCTION LLC	Elevation 3550.3

Surface Location

UL or lot No.	Section	Township	Range	Lot Idn	Feet from the	North/South line	Feet from the	East/West line	County
A	30	24-S	32-E		190	NORTH	430	EAST	LEA

Bottom Hole Location If Different From Surface

UL or lot No.	Section	Township	Range	Lot Idn	Feet from the	North/South line	Feet from the	East/West line	County
P	31	24-S	32-E		342	SOUTH	318	EAST	LEA
Dedicated Acres 320	Joint or Infill	Consolidation Code	Order No.						

NO ALLOWABLE WILL BE ASSIGNED TO THIS COMPLETION UNTIL ALL INTERESTS HAVE BEEN CONSOLIDATED  
OR A NON-STANDARD UNIT HAS BEEN APPROVED BY THE DIVISION

SEE PAGE 2


PAGE 1 OF 2

W.O. # 14-855

DRAWN BY: AM

SEP 23 2014

Property Code 40143	Property Name WINDWARD FEDERAL	Well Number 4H
OGRID No. 217955	Operator Name COG PRODUCTION, LLC	Elevation 3550.3

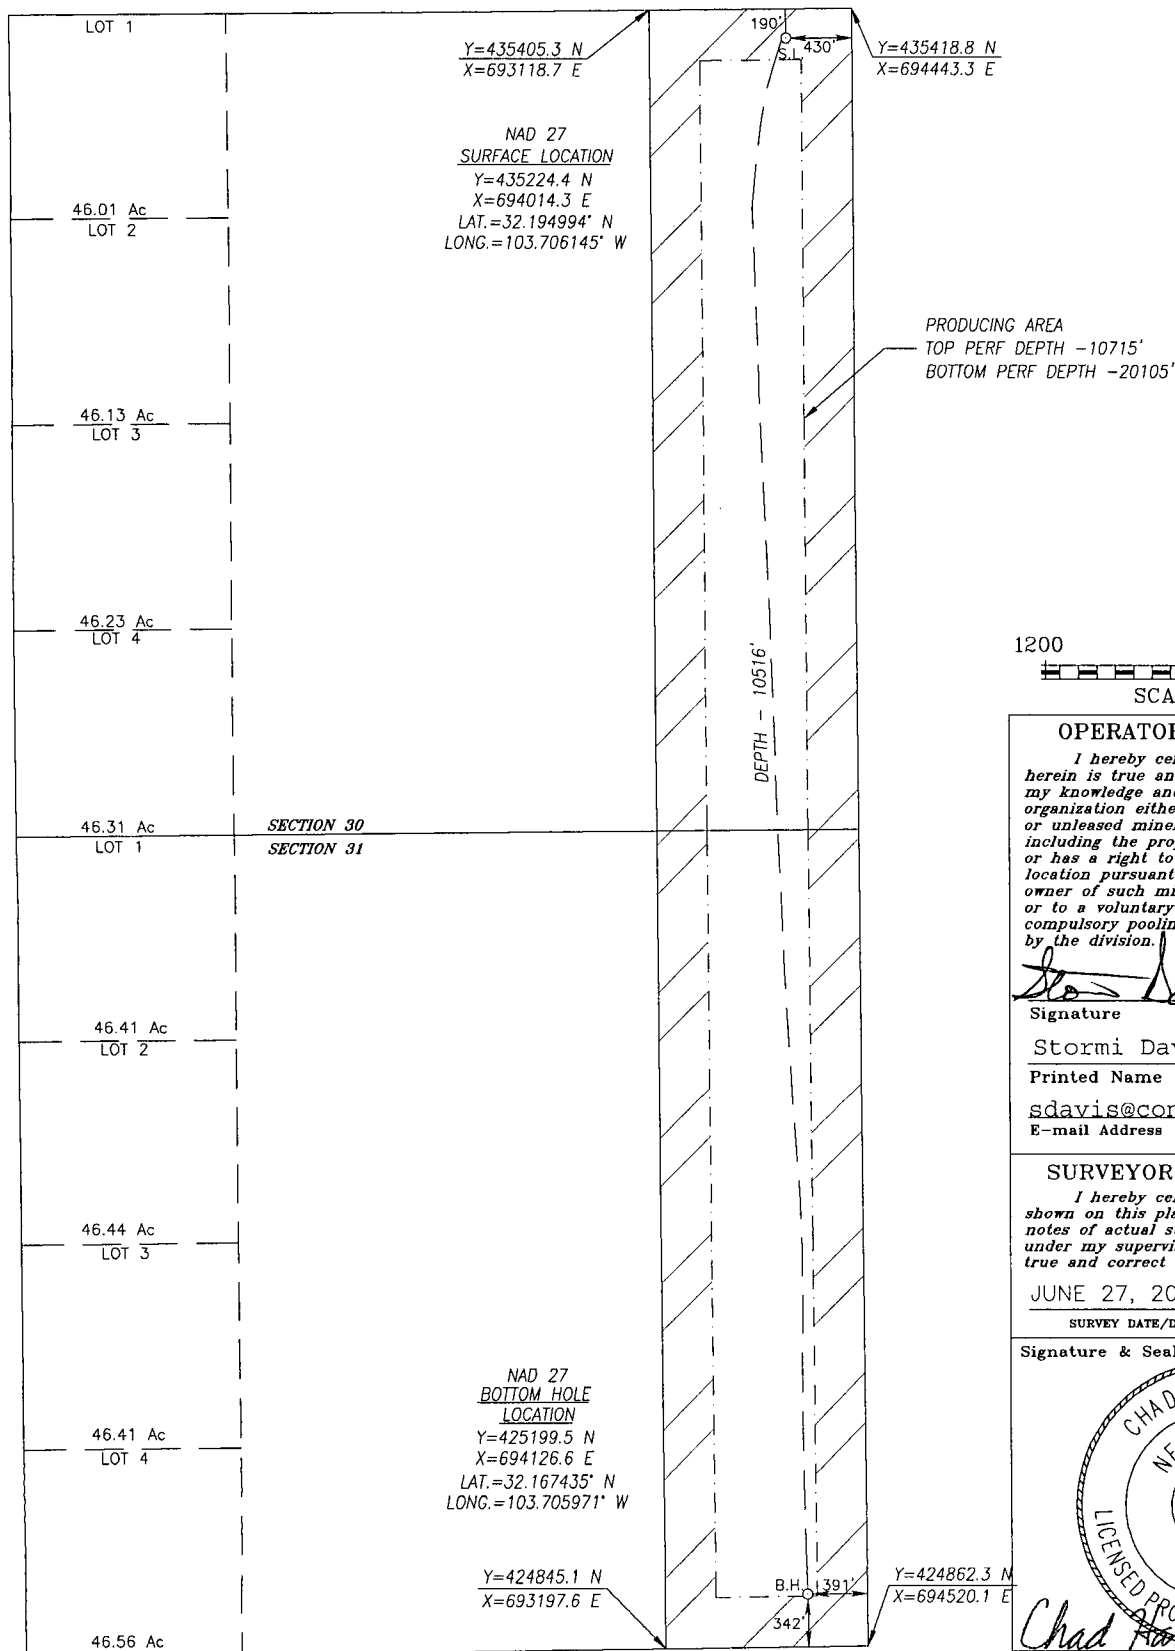

#### OPERATOR CERTIFICATION

I hereby certify that the information herein is true and complete to the best of my knowledge and belief, and that this organization either owns a working interest or unleased mineral interest in the land including the proposed bottom hole location or has a right to drill this well at this location pursuant to a contract with an owner of such mineral or working interest, or to a voluntary pooling agreement or a compulsory pooling order heretofore entered by the division.

*Stormi Davis* 9/17/14  
Signature Date  
Stormi Davis  
Printed Name  
sdavis@concho.com  
E-mail Address

#### SURVEYOR CERTIFICATION

I hereby certify that the well location shown on this plat was plotted from field notes of actual surveys made by me or under my supervision, and that the same is true and correct to the best of my belief.

JUNE 27, 2013/MARCH 28, 2014

SURVEY DATE/DATE OF GEOGRAPHIC REPORT

Signature & Seal of Professional Surveyor



*Chad Harcrow* 9/16/14  
Certificate No. CHAD HARCROW 17777