

DISTRICT I
1625 N. FRENCH DR., HOBBS, NM 88240
Phone: (575) 393-8161 Fax: (575) 593-0720

DISTRICT II
811 S. FIRST ST., ARTESIA, NM 88210
Phone: (575) 748-1283 Fax: (575) 748-0720

DISTRICT III
1000 RIO BRAZOS RD., AZTEC, NM 87410
Phone: (505) 334-8178 Fax: (505) 334-8170

DISTRICT IV
1220 S. ST. FRANCIS DR., SANTA FE, NM 87505
Phone: (505) 478-3480 Fax: (505) 478-3482

State of New Mexico
Energy, Minerals & Natural Resources Department
OIL CONSERVATION DIVISION
1220 SOUTH ST. FRANCIS DR.
Santa Fe, New Mexico 87505

Form C-102
Revised August 1, 2011
Submit one copy to appropriate
District Office

☐ AMENDED REPORT

WELL LOCATION AND ACREAGE DEDICATION PLAT

API Number 30-025-41947	Pool Code 37580	Pool Name LEA; BONE SPRING, SOUTH
Property Code	Property Name PALOMA 21 FEDERAL	Well Number 4H
OGRID No.	Operator Name FASKEN OIL & RANCH	Elevation 3643.1'

Surface Location

UL or lot No.	Section	Township	Range	Lot Idn	Feet from the	North/South line	Feet from the	East/West line	County
A	21	20-S	34-E		200	NORTH	185	EAST	LEA

Bottom Hole Location If Different From Surface

UL or lot No.	Section	Township	Range	Lot Idn	Feet from the	North/South line	Feet from the	East/West line	County
A	28	20-S	34-E		1224	NORTH	401	EAST	LEA

Dedicated Acres 240	Joint or Infill	Consolidation Code	Order No.
-------------------------------	-----------------	--------------------	-----------


NO ALLOWABLE WILL BE ASSIGNED TO THIS COMPLETION UNTIL ALL INTERESTS HAVE BEEN CONSOLIDATED
OR A NON-STANDARD UNIT HAS BEEN APPROVED BY THE DIVISION

SEE PAGE 2

PAGE 1 OF 2
Certificate No. CHAD HARCROW 17777
W.O. # 15-773 DRAWN BY: DS

JUL 30 2015


Property Code	Property Name PALOMA 21 FEDERAL	Well Number 4H
OGRID No.	Operator Name FASKEN OIL & RANCH	Elevation 3643.1'

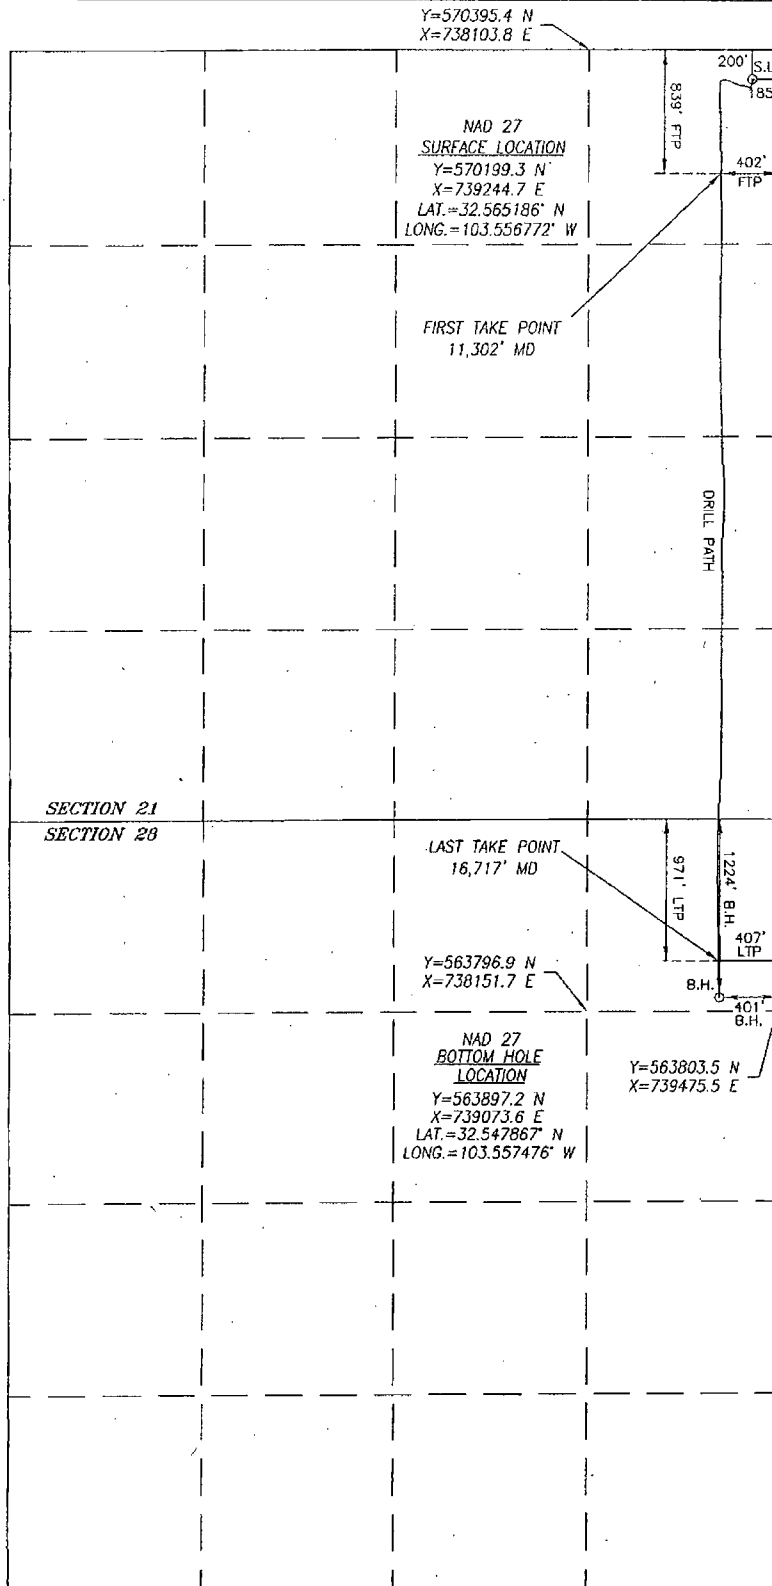

Y=570399.9 N
X=739428.3 E

BOREPATH SHOWN HEREON IS BASED ON A DIRECTIONAL SURVEY REPORT PROVIDED BY FASKEN OIL & RANCH FOR THE PALOMA 21 FEDERAL 4H AS CALCULATED BY HAWKEYE SOFTWARE ON JUNE 17, 2016.

1200 0 1200

 

SCALE: 1"=1200'

OPERATOR CERTIFICATION

I hereby certify that the information herein is true and complete to the best of my knowledge and belief, and that this organization either owns a working interest or unleased mineral interest in the land including the proposed bottom hole location or has a right to drill this well at this location pursuant to a contract with an owner of such mineral or working interest, or to a voluntary pooling agreement or a compulsory pooling order heretofore entered by the division.

Addison Long 6-26-15
Signature Date

Addison Long
Printed Name
addisonl@forl.com
E-mail Address

SURVEYOR CERTIFICATION

I hereby certify that the well location shown on this plat was plotted from field notes of actual surveys made by me or under my supervision, and that the same is true and correct to the best of my belief.

JANUARY 24 2013/OCT. 7, 2014

SURVEY DATE/DATE OF GEOGRAPHIC REPORT

Signature & Seal of Professional Surveyor



Chad Harcrow 6/26/15
Certificate No. CHAD HARCROW 17777