

District I
1625 N. French Dr., Hobbs, NM 88240
Phone: (575) 393-6161 Fax: (575) 393-0720
District II
811 S. First St., Artesia, NM 88210
Phone: (575) 748-1283 Fax: (575) 748-9720
District III
1000 Rio Brazos Road, Aztec, NM 87410
Phone: (505) 334-6178 Fax: (505) 334-6170
District IV
1220 S. St. Francis Dr., Sante Fe, NM 87505
Phone: (505) 476-3460 Fax: (505) 476-3462

State of New Mexico
Energy, Minerals & Natural Resources
Department
OIL CONSERVATION DIVISION
1220 South St. Francis Dr.
Sante Fe, NM 87505

HOBBS OCD

APR 14 2016

RECEIVED

FORM C-102

Revised August 1, 2011

Submit one copy to appropriate

District Office

☐ AMENDED REPORT

WELL LOCATION AND ACREAGE DEDICATION PLAT

¹ API Number 30-025- 42971 ✓		² Pool Code 98094	³ Pool Name WC-025 G-09 S253336D; Upper Wolfcamp
⁴ Property Code 37858 ✓	⁵ Property Name LOMAS ROJAS 26 STATE COM ✓		⁶ Well Number #704H ✓
⁷ OGRID No. 7377 ✓	⁸ Operator Name EOG RESOURCES, INC. ✓		⁹ Elevation 3345'


¹⁰Surface Location

UL or lot no.	Section	Township	Range	Lot Idn	Feet from the	North/South line	Feet from the	East/West line	County
B	26	25-S	33-E	-	721'	NORTH	2015'	EAST	LEA ✓

UL or lot no.	Section	Township	Range	Lot Idn	Feet from the	North/South line	Feet from the	East/West line	County
0	26	25-S	33-E	-	230'	SOUTH	2555'	EAST	LEA

¹² Dedicated Acres 160.00	¹³ Joint or Infill	¹⁴ Consolidation Code	¹⁵ Order No. N/L - 7383
---	-------------------------------	----------------------------------	---------------------------------------

No allowable will be assigned to this completion until all interests have been consolidated or a non-standard unit has been approved by the division.

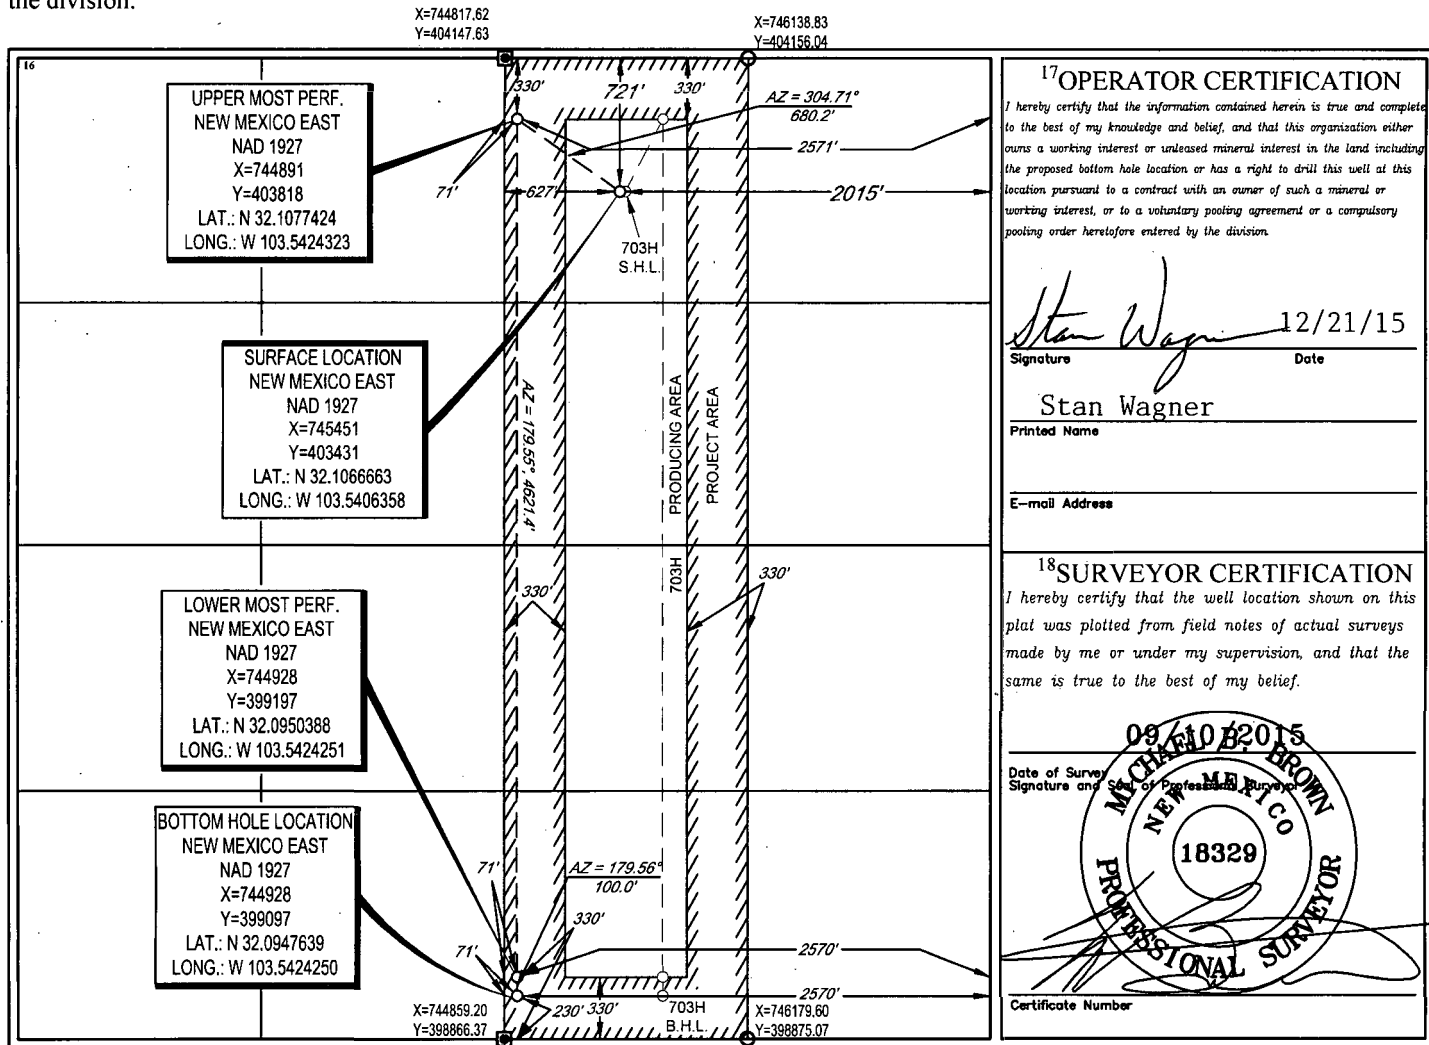

S:\SURVEY\EOG_MIDLAND\LOMAS_ROJAS_26_STATE_COM\FINAL_PRODUCTS\ILO_LOMASROJAS26STATECOM_704H_REV2.DWG 12/17/2015 4:27:12 PM ccaston

APR 18 2016

OK

SCALE: 1" = 1000'

0' 500' 1000'

SECTION 26, TOWNSHIP 25-S, RANGE 33-E, N.M.P.M.
LEA COUNTY, NEW MEXICO

FND. BRASS CAP,
U.S. G.L.O. SUR.
1913

N 89°36'42" E, 2639.81'

23
26

534'

N 89°38'07" E, 2642.48'

23 24

25

22 23
27 26

FND. BRASS CAP,
U.S. G.L.O. SUR.
1913

N 00°24'32" W, 2640.43'

UPPER MOST PERFORATION
NEW MEXICO EAST
NAD 1927
X=744862
Y=403614
LAT.: N 32.1071828
LONG.: W 103.5425337
MD = 12833'

40'

627'

721'

330'

2603'

2015'

FND. BRASS CAP,
U.S. G.L.O. SUR.
1913

S 00°25'36" E, 2640.51'

SURFACE LOCATION
NEW MEXICO EAST
NAD 1927
X=745451
Y=403431
LAT.: N 32.1066663
LONG.: W 103.5406358

27 26

FND. BRASS CAP,
U.S. G.L.O. SUR.
1913

N 00°25'11" W, 2640.60'

LOWER MOST PERFORATION
NEW MEXICO EAST
NAD 1927
X=744938
Y=399224
LAT.: N 32.0951134
LONG.: W 103.5423904
MD = 17227'

POINT	UTM ZONE 13 COORDINATES	
SHL	X=2092169.062	Y=11656810.942
UMP	X=2091578.973	Y=11656990.839
LMP	X=2091682.670	Y=11652601.811
BHL	X=2091688.474	Y=11652474.993

BOTTOM HOLE LOCATION
NEW MEXICO EAST
NAD 1927
X=744943
Y=399097
LAT.: N 32.0947646
LONG.: W 103.5423772
MD = 17354'

82'

86'

357'

230'

330'

PRODUCING AREA

PROJECT AREA

2559'

2555'

S 00°26'25" E, 2640.33'

26 25

FND. BRASS CAP,
U.S. G.L.O. SUR.
1913

27 26
34 35

S 89°37'12" W, 2643.20'

FND. BRASS CAP,
U.S. G.L.O. SUR.
1913

26
35

S 89°37'22" W, 2640.86'

25 36


FND. BRASS CAP,
U.S. G.L.O. SUR.
1913

LEASE NAME & WELL NO.: LOMAS ROJAS 26 STATE COM #704H
SECTION 26 TWP 25-S RGE 33-E SURVEY N.M.P.M.
COUNTY LEA STATE NM ELEVATION 3345'
DESCRIPTION 721' FNL & 2015' FEL



TOPOGRAPHIC
LOYALTY INNOVATION LEGACY

1400 EVERMAN PARKWAY, Ste. 197 • FT. WORTH, TEXAS 76140
TELEPHONE: (817) 744-7512 • FAX (817) 744-7548
2903 NORTH BIG SPRING • MIDLAND, TEXAS 79705
TELEPHONE: (432) 682-1653 OR (800) 767-1653 • FAX (432) 682-1743
WWW.TOPOGRAPHIC.COM

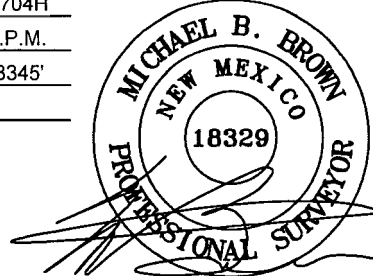

Michael Blake Brown, P.S. No. 18329
MARCH 4, 2016



LOMAS ROJAS 26 STATE COM #704H AS-COMPLETED	REVISION:
DATE: 03/04/2016	
FILE: AD_LOMASROJAS26STATECOM_704H	
DRAWN BY: A.V.F.	
SHEET: 1 OF 1	

NOTES:
1. ORIGINAL DOCUMENT SIZE: 8.5" X 11"
2. ALL BEARINGS, DISTANCES, AND COORDINATE VALUES CONTAINED HEREIN ARE GRID BASED UPON THE NEW MEXICO STATE PLANE COORDINATE SYSTEM, EAST ZONE, U.S. SURVEY FEET, NORTH AMERICAN DATUM 1927.
3. CERTIFICATION IS MADE ONLY TO THE LOCATION OF THIS EASEMENT, IN RELATION TO THE EVIDENCE FOUND DURING A FIELD SURVEY, MADE ON THE GROUND, UNDER MY SUPERVISION, AND USING DOCUMENTATION PROVIDED BY EOG RESOURCES, INC. ONLY UTILITIES/EASEMENTS THAT WERE VISIBLE ON THE DATE OF THIS SURVEY, WITHIN/ADJOINING THIS EASEMENT, HAVE BEEN LOCATED AS SHOWN HEREON OF WHICH I HAVE KNOWLEDGE. THIS CERTIFICATION IS LIMITED TO THOSE PERSONS OR ENTITIES SHOWN ON THE FACE OF THIS PLAT AND IS NON-TRANSFERABLE, AND MADE FOR THIS TRANSACTION ONLY.