

As-Drilled Plat

State of New Mexico

Form C-102

Energy, Minerals & Natural Resources Department

Revised August 1, 2011

Oil CONSERVATION DIVISION

Submit one copy to appropriate

District Office

1220 South St. Francis Dr.

Santa Fe, NM 87505

☒ AMENDED REPORT

WELL LOCATION AND ACREAGE DEDICATION PLAT

¹ API Number 30-025-43788	² Pool Code 97903	³ Pool Name WC-025G-08S253235G; Lwr Bone Spring
⁴ Property Code 316114	⁵ Property Name ARABIAN 30-19 FED COM	⁶ Well Number 4H
⁷ OGRID No. 6137	⁸ Operator Name DEVON ENERGY PRODUCTION COMPANY, L.P.	⁹ Elevation 3361.1

" Surface Location


UL or lot no.	Section	Township	Range	Lot Idn	Feet from the	North/South line	Feet from the	East/West line	County
H	30	25 S	32 E		2485	NORTH	1317	EAST	LEA

" Bottom Hole Location If Different From Surface

UL or lot no.	Section	Township	Range	Lot Idn	Feet from the	North/South line	Feet from the	East/West line	County
A	19	25 S	32 E		163	NORTH	690	EAST	LEA

¹² Dedicated Acres 240	¹³ Joint or Infill	¹⁴ Consolidation Code	¹⁵ Order No.
--------------------------------------	-------------------------------	----------------------------------	-------------------------

No allowable will be assigned to this completion until all interests have been consolidated or a non-standard unit has been approved by the division.

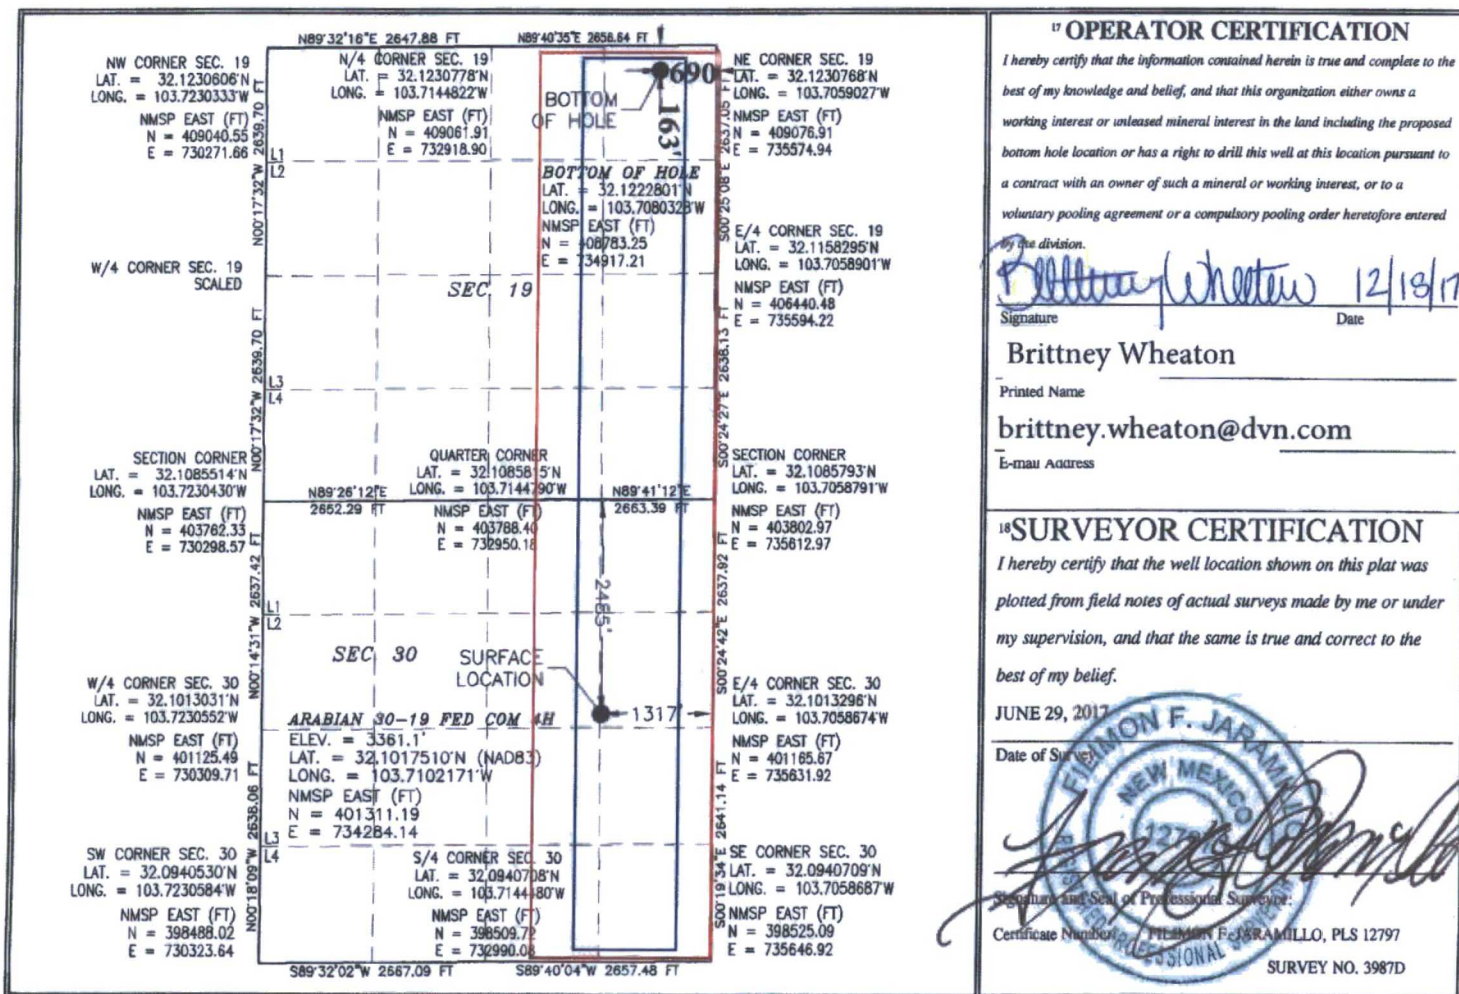

PP: 2476' FNL; 740' FEL Sec 30-T25S-R32E

Project Area

Producing Area