

BBS OCD
Energy, M
OIL
JUL 09 2019
RECEIVED

Form C-102
Revised August 1, 2011
Submit one copy to appropriate
District Office

☐ AMENDED REPORT

¹ API Number 25-45366		² Pool Code 2209		³ Pool Name ANTELOPE RIDGE; DS, NORTH		OFF	
⁴ Property Code 7216KY		⁵ Property Name DUCK HUNT I STATE COM				⁶ Well Number #601H	
⁷ OGRID No. 372165		⁸ Operator Name CENTENNIAL RESOURCE PRODUCTION, LLC				⁹ Elevation 3365.0'	

¹⁰Surface Location


UL or lot no. 1	Section 1	Township 23S	Range 34E	Lot Idn	Feet from the 2340	North/South line SOUTH	Feet from the 801	East/West line EAST	County LEA
--------------------	--------------	-----------------	--------------	---------	-----------------------	---------------------------	----------------------	------------------------	---------------

"Bottom Hole Location If Different From Surface

UL or lot no. P	Section 12	Township 23S	Range 34E	Lot Idn	Feet from the 90	North/South line SOUTH	Feet from the 325	East/West line EAST	County LEA
--------------------	---------------	-----------------	--------------	---------	---------------------	---------------------------	----------------------	------------------------	---------------

¹² Dedicated Acres 240	¹³ Joint or Infill	¹⁴ Consolidation Code	¹⁵ Order No.
--------------------------------------	-------------------------------	----------------------------------	-------------------------

No allowable will be assigned to this completion until all interests have been consolidated or a non-standard unit has been approved by the division.

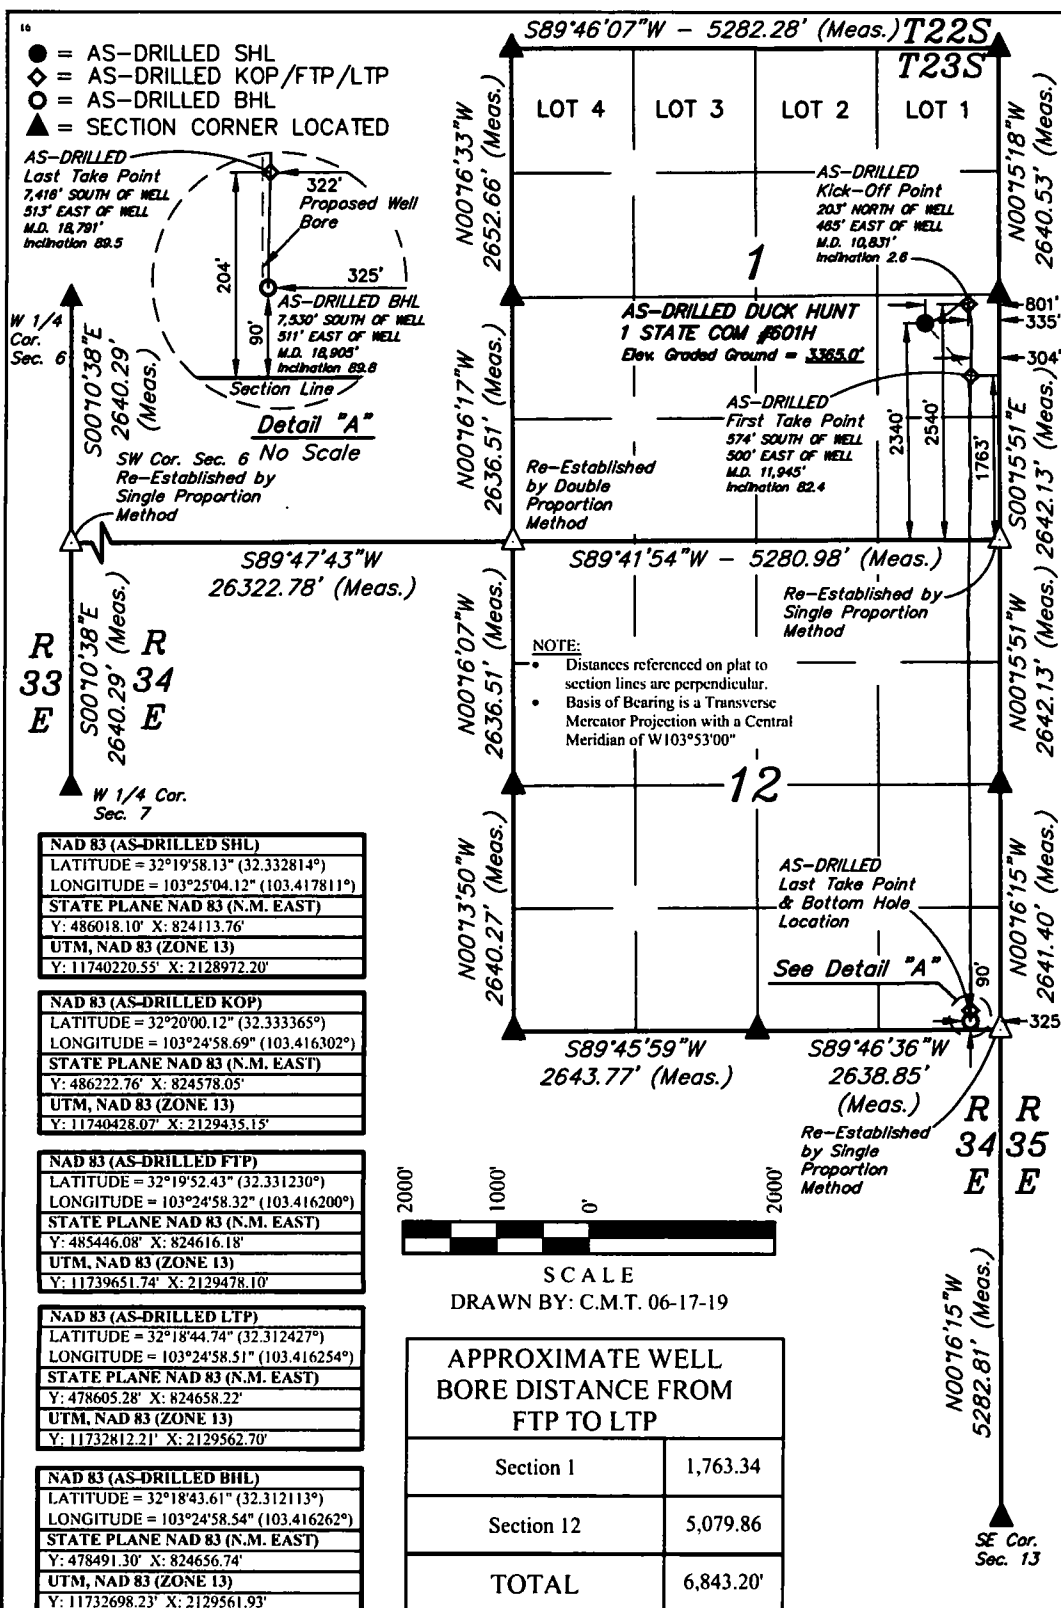

17 OPERATOR CERTIFICATION

I hereby certify that the information contained herein is true and complete to the best of my knowledge and belief, and that this organization either owns a working interest or unleased mineral interest in the land including the proposed bottom hole location or has a right to drill this well at this location pursuant to a contract with an owner of such a mineral or working interest, or to a voluntary pooling agreement or a compulsory pooling order heretofore entered by the division.

Signature _____

Date _____

Printed Name _____


E-mail Address

18 SURVEYOR CERTIFICATION

I hereby certify that the well location shown on this plat was plotted from field notes of actual surveys made by me or under my supervision, and that the same is true and correct to the best of my belief.

March 20, 2019

Date of Survey _____
Signature and Seal of Professional Surveyor: _____

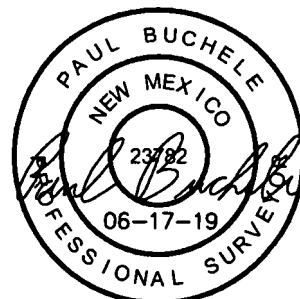

Certificate Number: