

DISTRICT I
1626 N. FRENCH DR., HOBBS, NM 88240
Phone: (575) 893-6161 Fax: (575) 393-0720

DISTRICT II
811 S. FIRST ST., ARTESIA, NM 88210
Phone: (575) 748-1283 Fax: (575) 748-9720

DISTRICT III
1000 RIO BRAZOS RD., AZTEC, NM 87410
Phone: (505) 334-6178 Fax: (505) 334-6170

DISTRICT IV
1220 S. ST. FRANCIS DR., SANTA FE, NM 87505
Phone: (505) 476-3480 Fax: (505) 476-3482

State of New Mexico
Energy, Minerals & Natural Resources Department
OIL CONSERVATION DIVISION
1220 SOUTH ST. FRANCIS DR.
Santa Fe, New Mexico 87504

Form C-102
Revised August 1, 2011
Submit one copy to appropriate
District Office

RECEIVED
NOV 12 2019

☐ AMENDED REPORT

WELL LOCATION AND ACREAGE DEDICATION PLAT

API Number 30-025-46501	Pool Code 98098	Pool Name WC-025 628572M; WOLF BONE
Property Code 315-644	Property Name STOVE PIPE FEDERAL COM	
Well Number 704H	Elevation 3328.4'	
OGRID No. 229137	Operator Name COG OPERATING, LLC	

Surface Location


UL or lot No.	Section	Township	Range	Lot Idn	Feet from the	North/South line	Feet from the	East/West line	County
N	31	24-S	35-E		270	SOUTH	1485	WEST	LEA

Bottom Hole Location If Different From Surface

UL or lot No.	Section	Township	Range	Lot Idn	Feet from the	North/South line	Feet from the	East/West line	County
4	7	25-S	35-E		50	SOUTH	1230	WEST	LEA

Dedicated Acres 640.546705	Joint or Infill	Consolidation Code	Order No.
-------------------------------	-----------------	--------------------	-----------

NO ALLOWABLE WILL BE ASSIGNED TO THIS COMPLETION UNTIL ALL INTERESTS HAVE BEEN CONSOLIDATED
OR A NON-STANDARD UNIT HAS BEEN APPROVED BY THE DIVISION

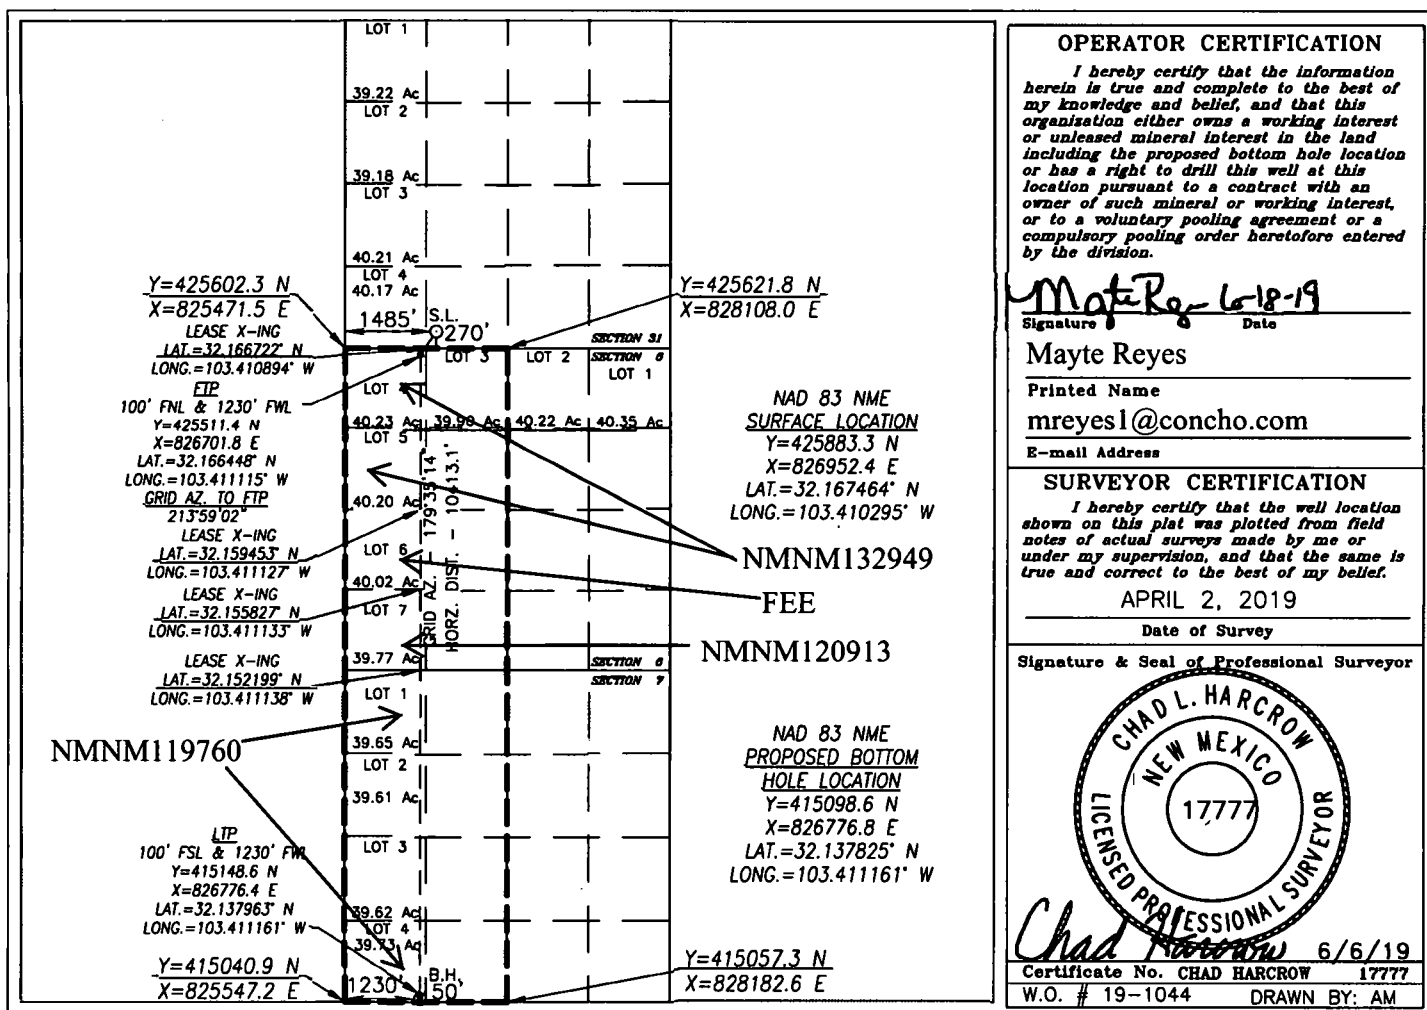

OPERATOR CERTIFICATION

I hereby certify that the information herein is true and complete to the best of my knowledge and belief, and that this organization either owns a working interest or unleased mineral interest in the land including the proposed bottom hole location or has a right to drill this well at this location pursuant to a contract with an owner of such mineral or working interest, or to a voluntary pooling agreement or a compulsory pooling order heretofore entered by the division.

Signature: Mayte Reyes
Date: 6/18/19

Printed Name: Mayte Reyes
E-mail Address: mreyes1@concho.com

SURVEYOR CERTIFICATION

I hereby certify that the well location shown on this plat was plotted from field notes of actual surveys made by me or under my supervision, and that the same is true and correct to the best of my belief.

APRIL 2, 2019

Date of Survey

Signature & Seal of Professional Surveyor



Signature: Chad Harcrow
Date: 6/6/19
Certificate No. CHAD HARCROW 17777
W.O. # 19-1044 DRAWN BY: AM

As per LR2000 Sec. 6 Lot 3: 40.02 Lot 4: 39.76 Lot 5: 39.87 Lot 6: 39.99 Lot 7: 40.1 Sec. 7 Lot 1: 40.17 Lot 2: 40.19 Lot 3: 40.21 Lot 4: 40.23