

DISTRICT I
1625 N. FRENCH DR., HOES, NM 88240
Phone: (505) 838-6161 Fax: (505) 838-0720

DISTRICT II
811 S. FIRST ST., ARTERIA, NM 88210
Phone: (505) 748-1855 Fax: (505) 748-0780

DISTRICT III
1000 RIO BRAZOS RD., AZTEC, NM 87410
Phone: (505) 334-6178 Fax: (505) 334-6170

DISTRICT IV
1820 S. ST. FRANCIS DR., SANTA FE, NM 87505
Phone: (505) 476-3480 Fax: (505) 476-3468

State of New Mexico
Energy, Minerals & Natural Resources Department
CONSERVATION DIVISION
2820 SOUTH ST. FRANCIS DR.
Santa Fe, New Mexico 87505

Form C-102
Revised August 1, 2011
Submit one copy to appropriate
District Office

☐ AMENDED REPORT

WELL LOCATION AND ACREAGE DEDICATION PLAT

API Number 30-026 46920	Pool Code 98776 98117	Pool Name WC-026 5-09 5267404N; WOLFCAMP,
Property Code 327175	Property Name COBBER 21-28 FED	Well Number 3H
OGRID No. 6137	Operator Name DEVON ENERGY PRODUCTION COMPANY, L.P.	Elevation 3313.0'

Surface Location


UL or lot No.	Section	Township	Range	Lot Idn	Feet from the	North/South line	Feet from the	East/West line	County
C	21	26-S	34-E		234	NORTH	1532	WEST	LEA

Bottom Hole Location If Different From Surface

UL or lot No.	Section	Township	Range	Lot Idn	Feet from the	North/South line	Feet from the	East/West line	County
F	28	26-S	34-E		2619	NORTH	2320	WEST	LEA

Dedicated Acres	Joint or Infill	Consolidation Code	Order No.
480			

NO ALLOWABLE WILL BE ASSIGNED TO THIS COMPLETION UNTIL ALL INTERESTS HAVE BEEN CONSOLIDATED
OR A NON-STANDARD UNIT HAS BEEN APPROVED BY THE DIVISION

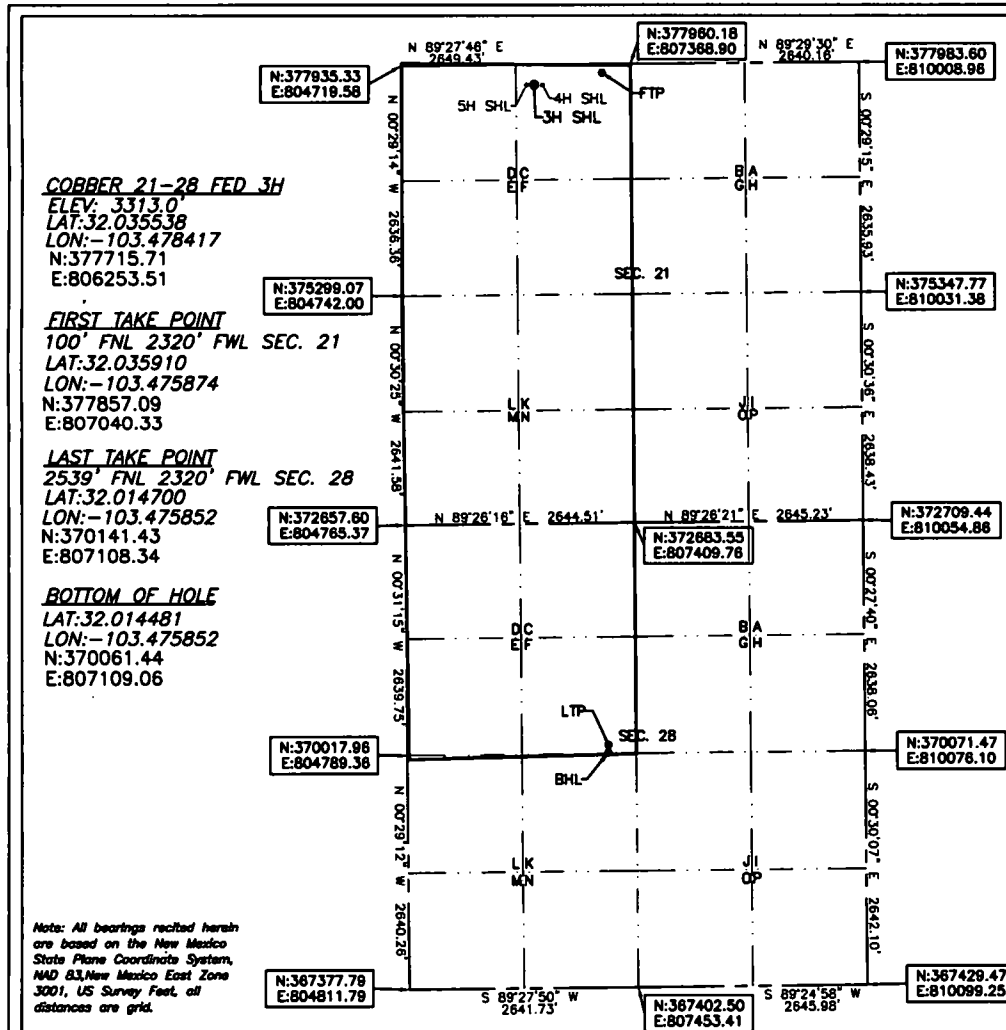

OPERATOR CERTIFICATION

I hereby certify that the information herein is true and complete to the best of my knowledge and belief, and that this organization either owns a working interest or unleased mineral interest in the land including the proposed bottom hole location or has a right to drill this well at this location pursuant to a contract with an owner of such mineral or working interest, or to a voluntary pooling agreement or a compulsory pooling order heretofore entered by the division.

Rebecca Deal 9/11/2019
Signature Date

Rebecca Deal, Regulatory Analyst
Printed Name

rebecca.deal@dvn.com
E-mail Address

SURVEYOR CERTIFICATION

I hereby certify that the well location shown on this plat was plotted from field notes of actual surveys made by me or under my supervision, and that the same is true and correct to the best of my belief.

7/2019

Date of Survey

Signature & Seal of Professional Surveyor



08/23/19

Certificate No. 22404 B.L. LAMAN
DRAWN BY: CM

Intent ☒ As Drilled ☐

API # <i>30-024-86920</i>		
Operator Name: DEVON ENERGY PRODUCTION COMPANY, LP.	Property Name: COBBER 21-28 FED	Well Number 3H

Kick Off Point (KOP)

UL	Section 21	Township 26S	Range 34E	Lot	Feet 50	From N/S FNL	Feet 2320	From E/W FWL	County LEA
Latitude 32.036028					Longitude -103.475837			NAD 83	

First Take Point (FTP)

UL C	Section 21	Township 26S	Range 34E	Lot	Feet 100	From N/S NORTH	Feet 2320	From E/W WEST	County LEA
Latitude 32.035910					Longitude 103.475874			NAD 83	

Last Take Point (LTP)

UL F	Section 28	Township 26S	Range 34E	Lot	Feet 2539	From N/S NORTH	Feet 2320	From E/W WEST	County LEA
Latitude 32.014700					Longitude 103.475852			NAD 83	

Is this well the defining well for the Horizontal Spacing Unit? ☒

Is this well an infill well? ☐

If infill is yes please provide API if available, Operator Name and well number for Defining well for Horizontal Spacing Unit.

API #		
Operator Name:	Property Name:	Well Number

KZ 06/29/2018