

LOC. 000 FNL, 1980 FWL
Sec 11, T-12-S, R-33-E

WELL COMPLETION SKETCHES SUN-5036-4-A

Amerada

WELL
L.H. Chambers #2

FIELD
N. Bagley

DATE
6/26/84

PRESENT COMPLETION

SUGGESTED COMPLETION

PERMANENT WELL BORE DATA

DATA ON THIS COMPLETION


Completed 5/5/51

10 3/4" @ 306', cmt'd w/
225SX.

8 5/8" @ 3825', cmt'd w/
1500SX.

5 1/2" @ 11,000', cmt'd w/
000SX.

TO - 11,000' PBTD 9050'

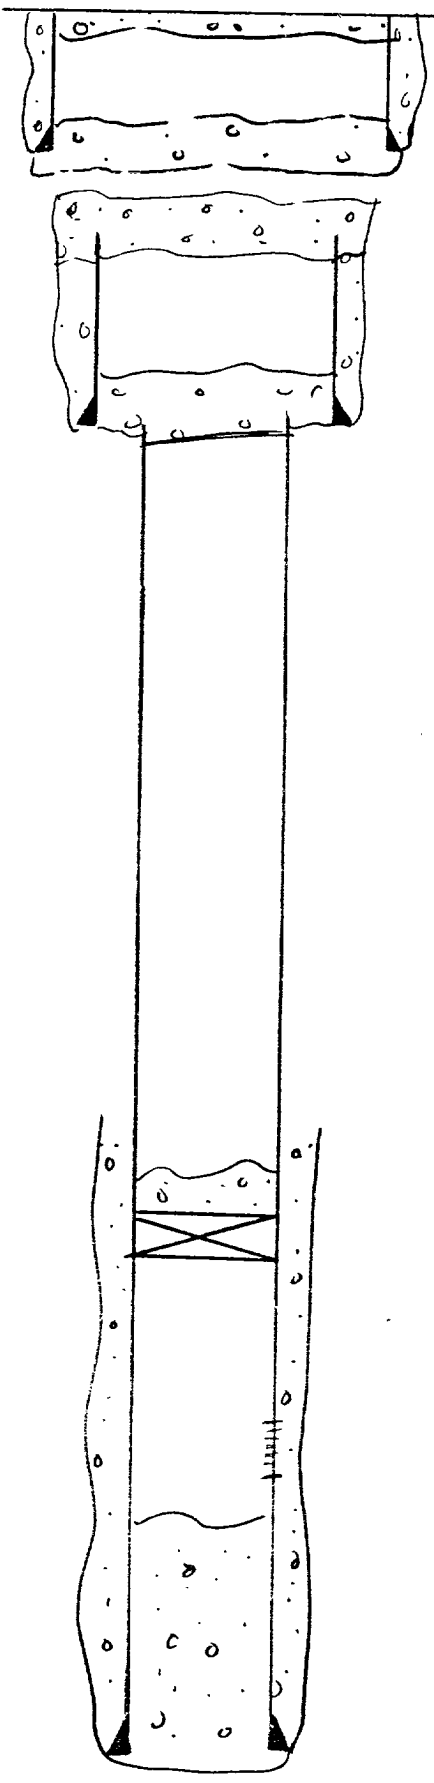

Spotted 20sx at surface

Spotted 70sx from 352' to 298'

Cut 8 3/8 csg @ 780', spotted
70sx from 806-671

Cut off 5 1/2 csg @ 3810'.
Spotted 70sx from 3810 -
3603

Set CIBP @ 8900' w/ 35' cement
on top.

Penn Perfs
9005-9033'

RECEIVED

JUL 5 - 1984

REC'D
RECORDS SECTION