


NO. 57
 Completion Date: 4/22/10

- 1" FIL & FEL SEC ON TUBS. ROPE LGA 00. 1M
- LBS: 400' TERS: 7" O/L
- TO: 4200' FBD: 4200'
- TOP SALT: 1150' BASE SALT: 1020'
- 3020 7" PERFS @ 1130' W/100 SX CNT
- DIAGRAM AS OF 11-12-91 MPM

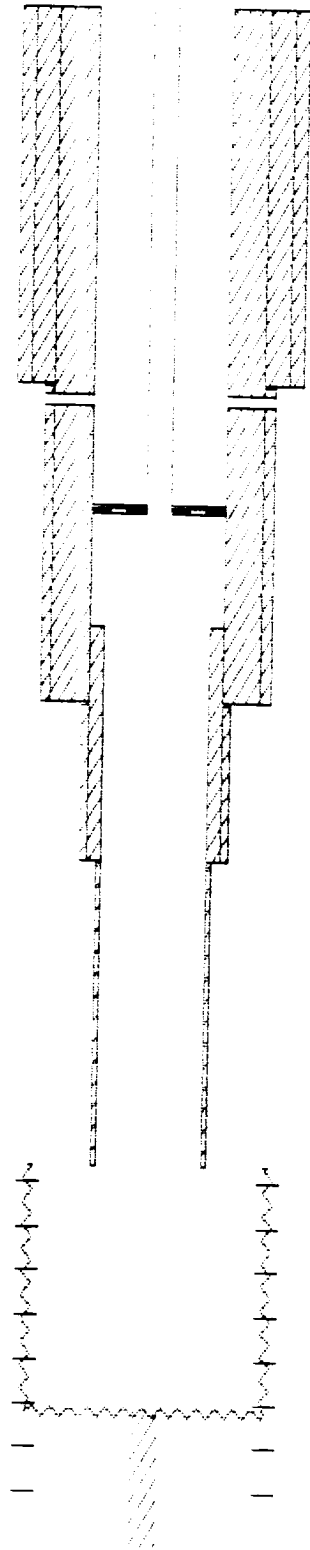

3 - 1048' 8.625" OD CSC 32#
 0 - 1048' CEMENT 50 SX CNT

0 - 3703' 7.0" OD PROD CSC 20#
 3 - 3703' CEMENT 250 SX CNT

0 - 3814' 4.50" OD LINER 9.5# J-55
 0 - 3814' CEMENT 50 SX CNT

7651 - 4025' 3.50" OD LINER 8.6# N-80 FU
 3651 - 4025' CEMENT 50 SX CNT

4200 - 4205' CEMENT PLUG

3 - 3672' 2.375" OD TBS 4.7. 1P0

3667 - 3672' PACKER 2-3/8 X 4-1/2 OTS INTERLOCK

4026 - 4257' PERFS W/360 OTS OH SHUT SECTION

4025 - 4200' 8" OD HOLE