


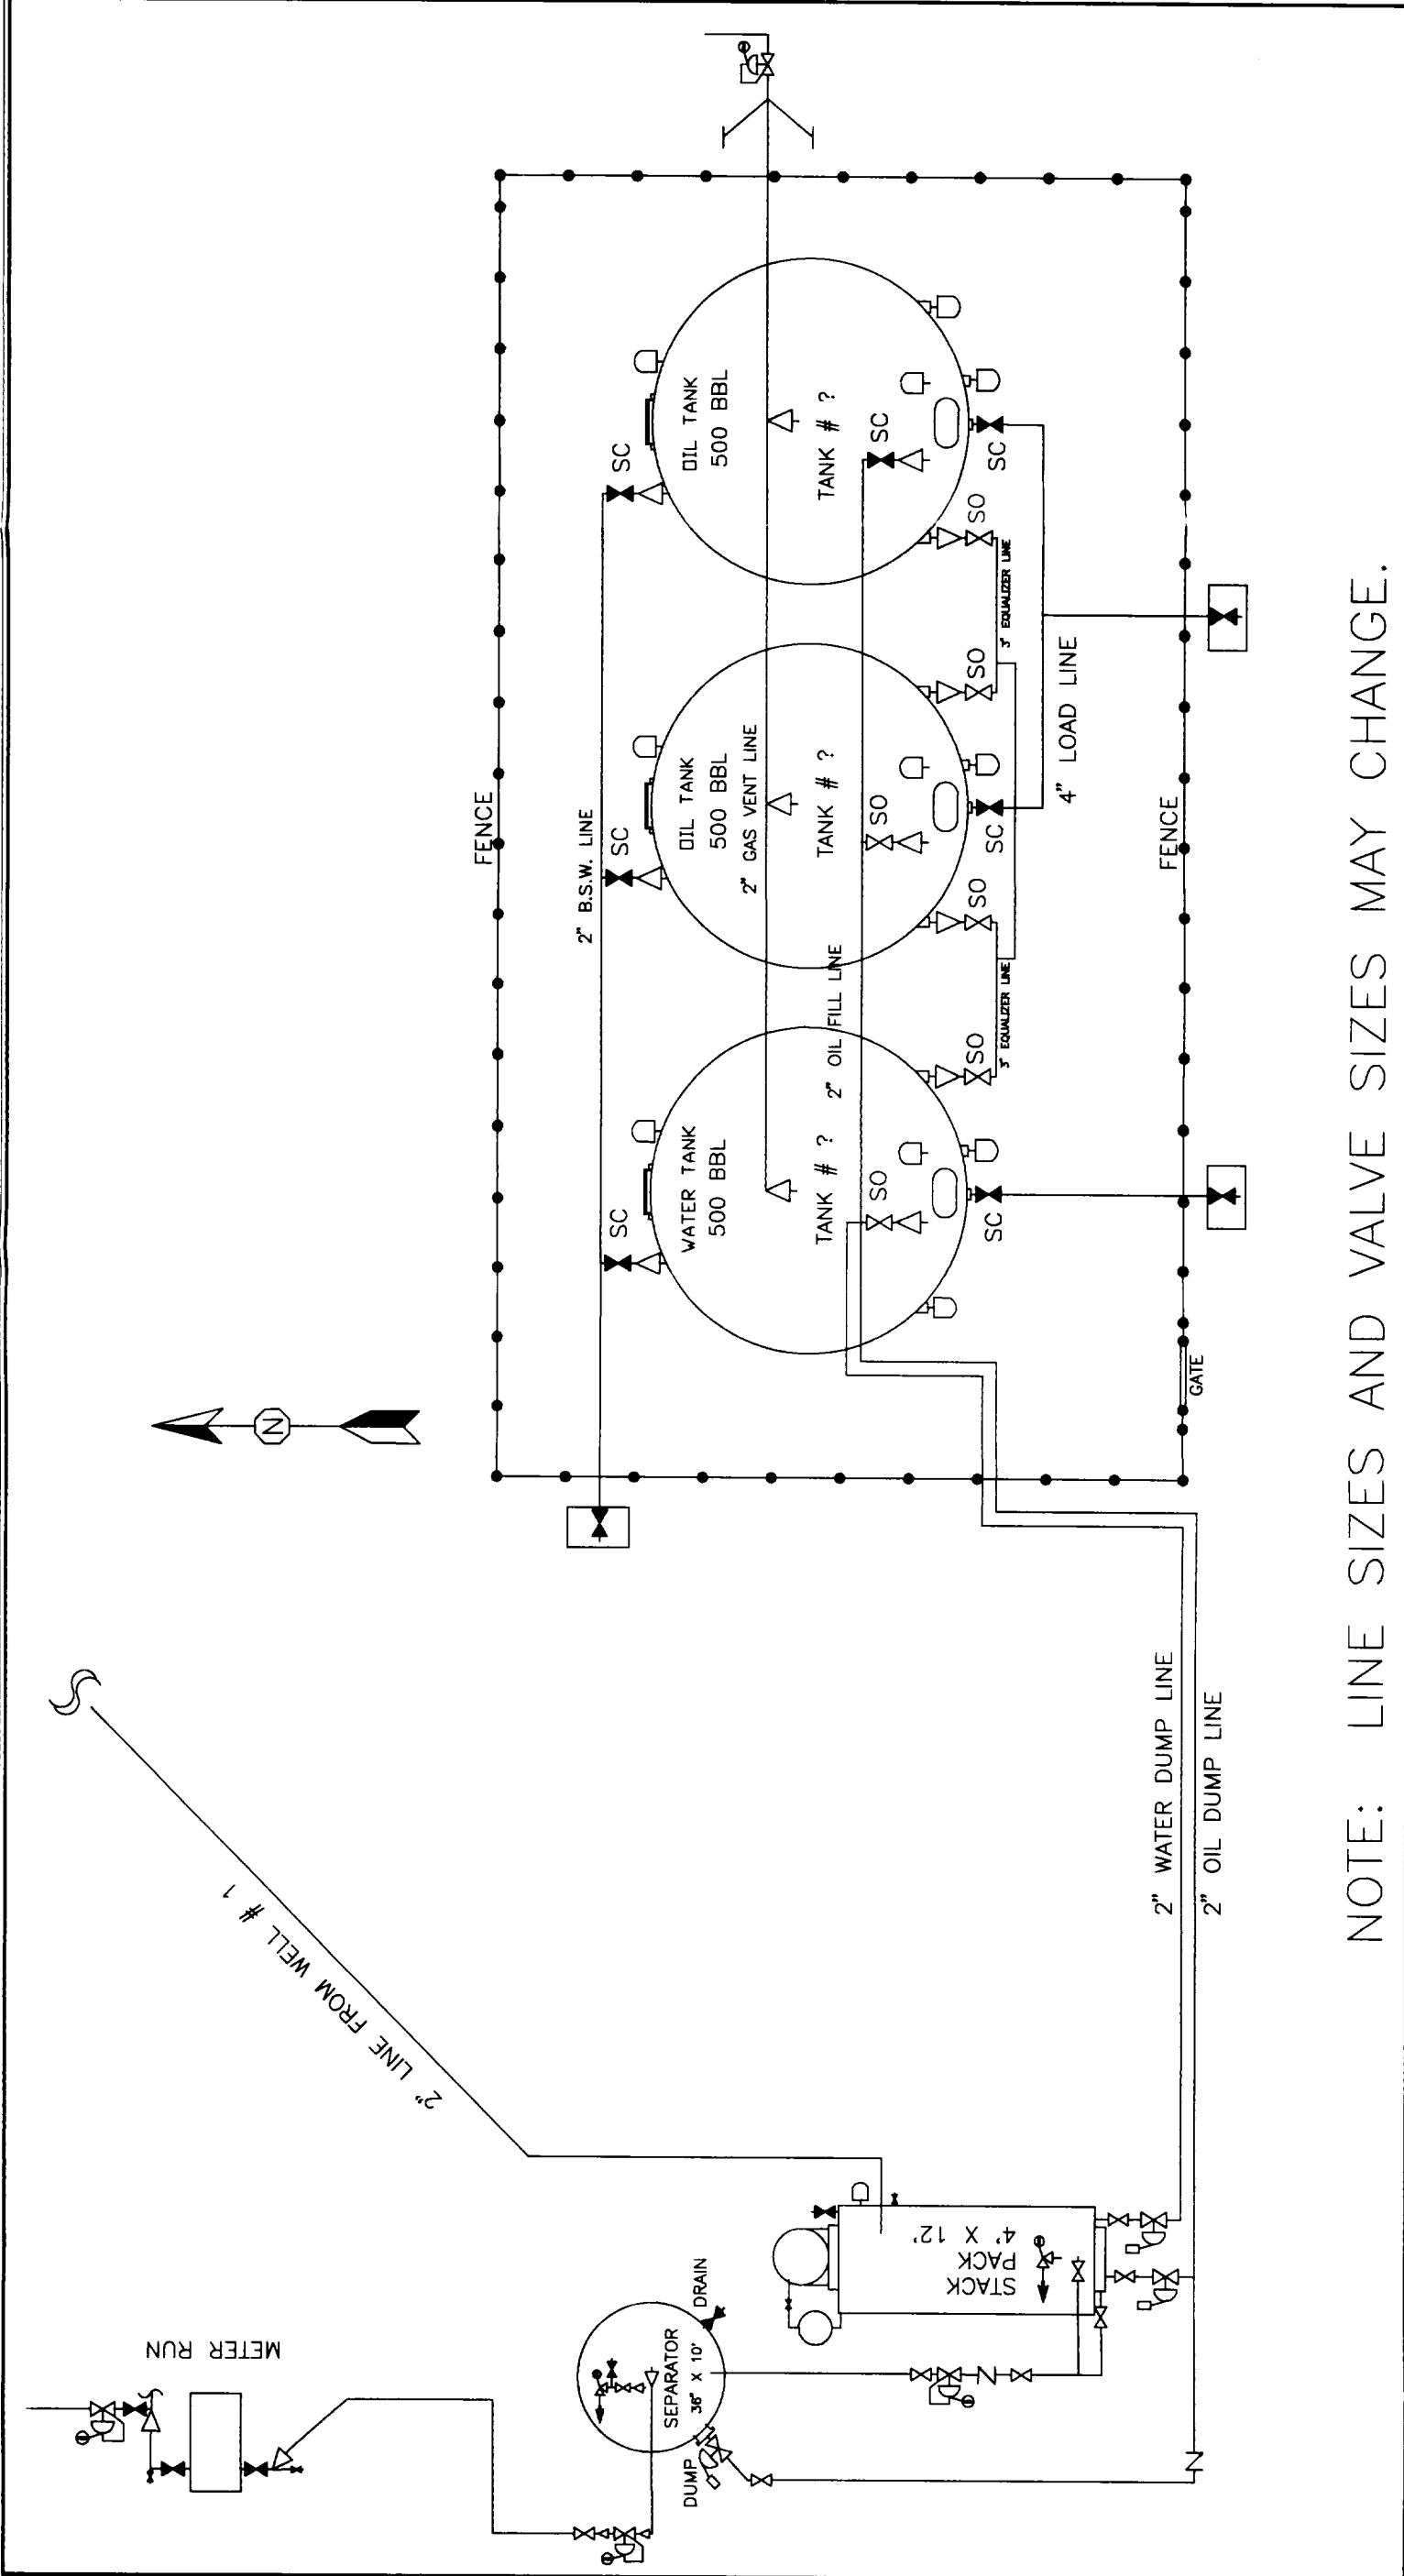

NOTE: LINE SIZES AND VALVE SIZES MAY CHANGE.

NO.	REVISION	BY CHECKED	DATE APP'D	BLOCK VALVE CLOSED CENTRIFUGAL PUMP	BLOCK VALVE OPEN DUMP VALVE	FOR BIDS FOR APPR	PHILLIPS PETROLEUM COMPANY BARTLESVILLE, OKLAHOMA		FILE CODE
							66	66	
							LEASE NAME: LUSK DEEP UNIT A # 1 BATTERY 660' FNL & 860' RWL, SEC 19, T-19-S, R-32-E LEA COUNTY, NEW MEXICO		JA NO.
							SIGHT SECURITY DIAGRAM		SCALE
							FILE NAME: LUSK1BAT.DWG		NO
							DWG NO. 1.1		