


DIAGRAMMATIC SKETCH SHOWING DUAL COMPLETION

INSTALLATION OF THE LUSK DEEP UNIT NO. 1

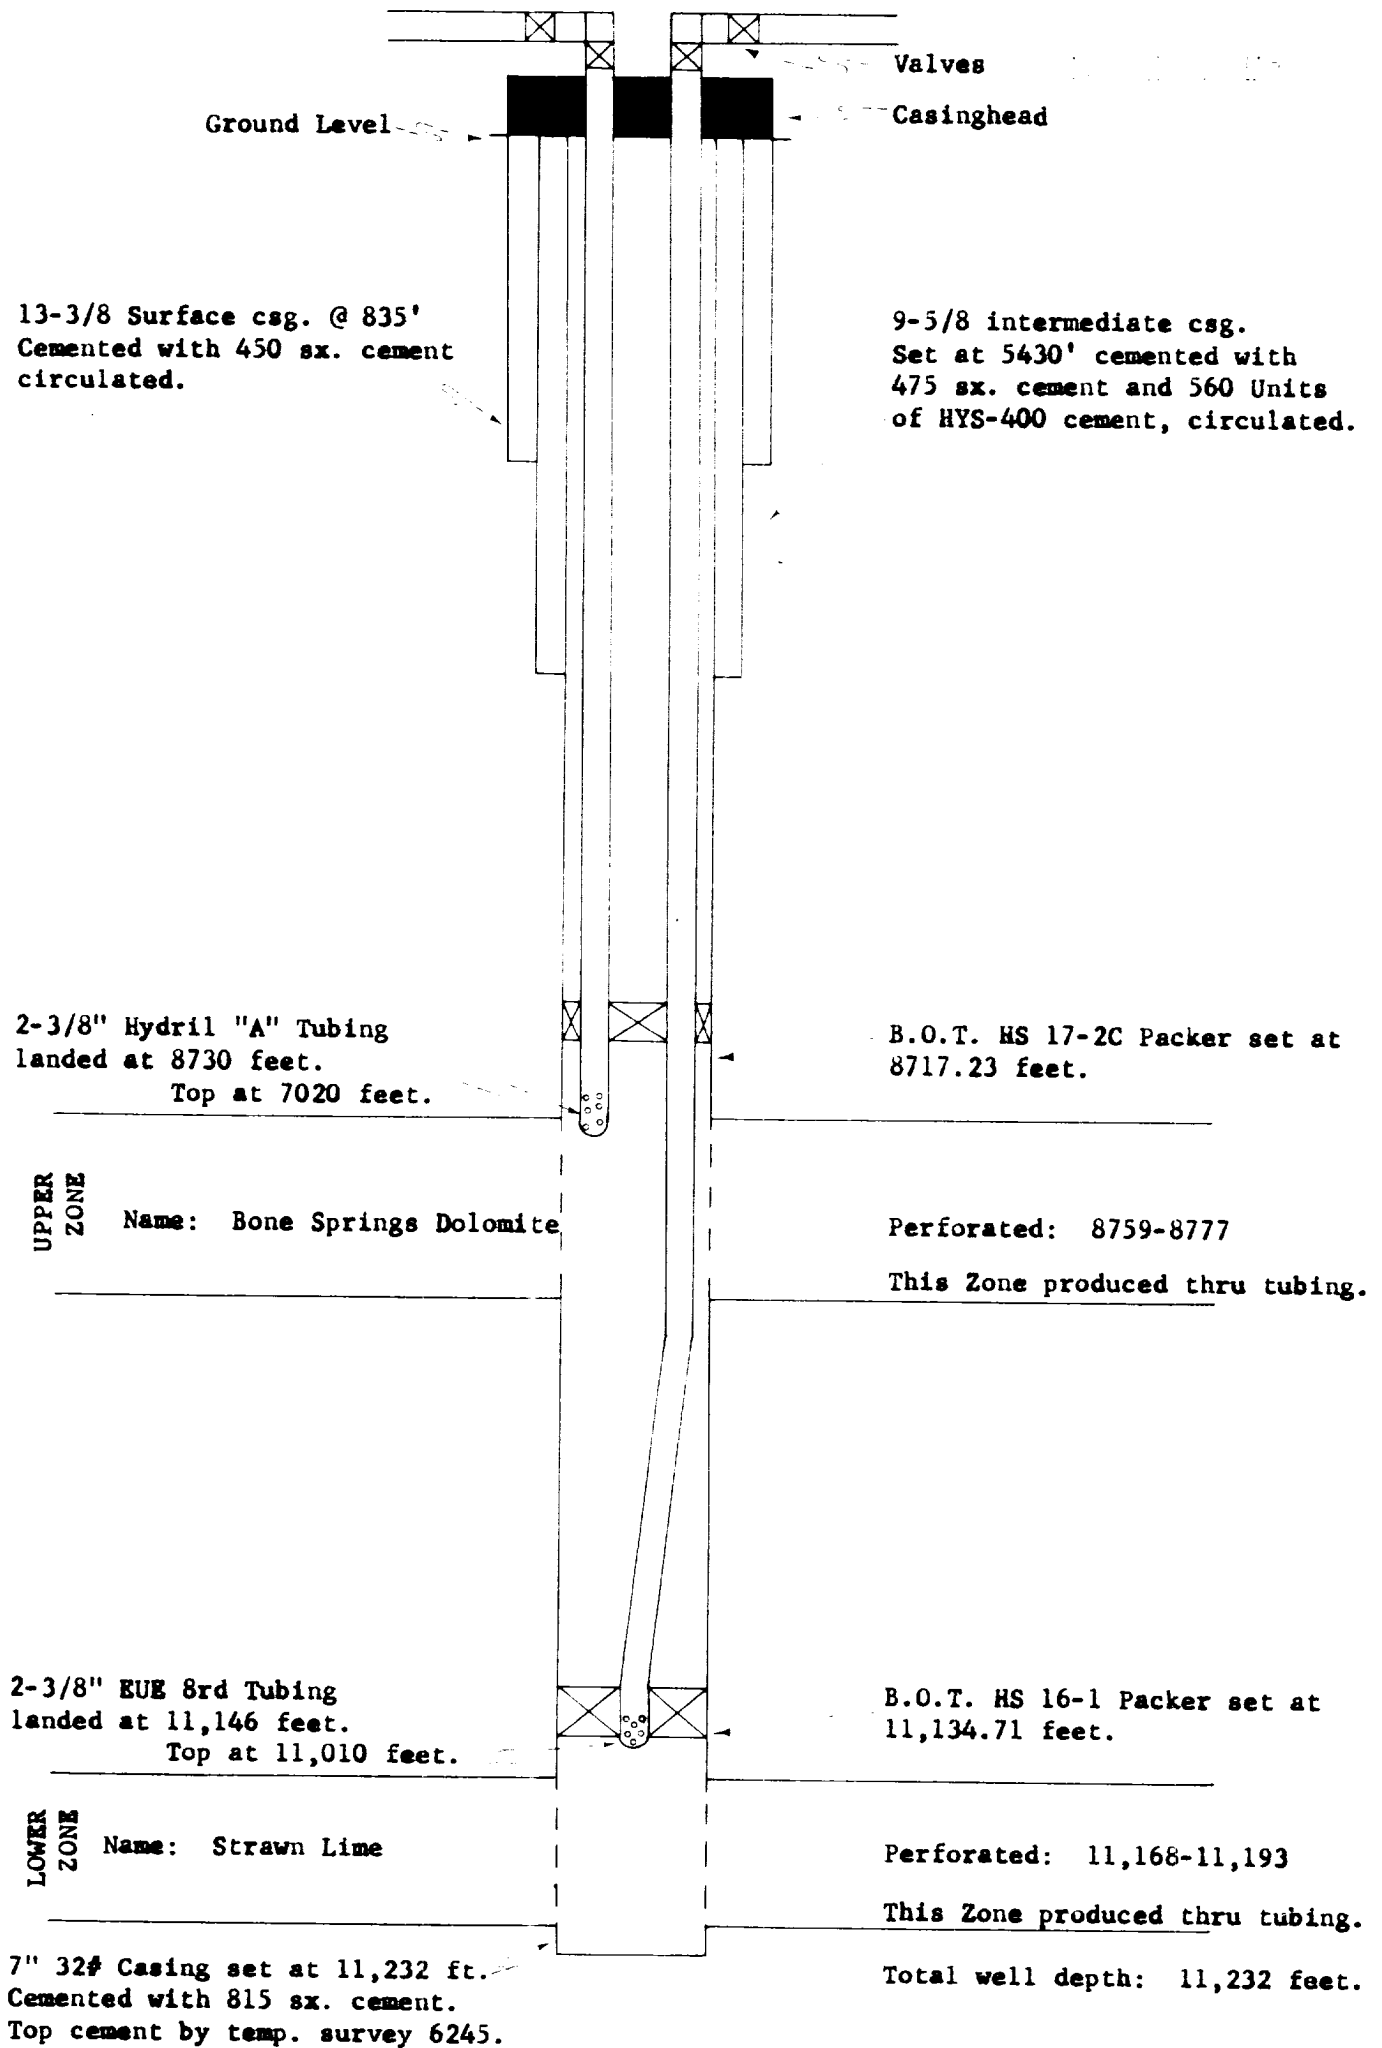

Date: October 28, 1960

OPERATOR: El Paso Natural Gas Company

COUNTY: Lea

Prepared by: Dale Lockett

Drafted by: W. L. Burrows