



OXY USA INC. PROPOSED
STATE CB #1
SEC 32 T17S R33E LEA NM

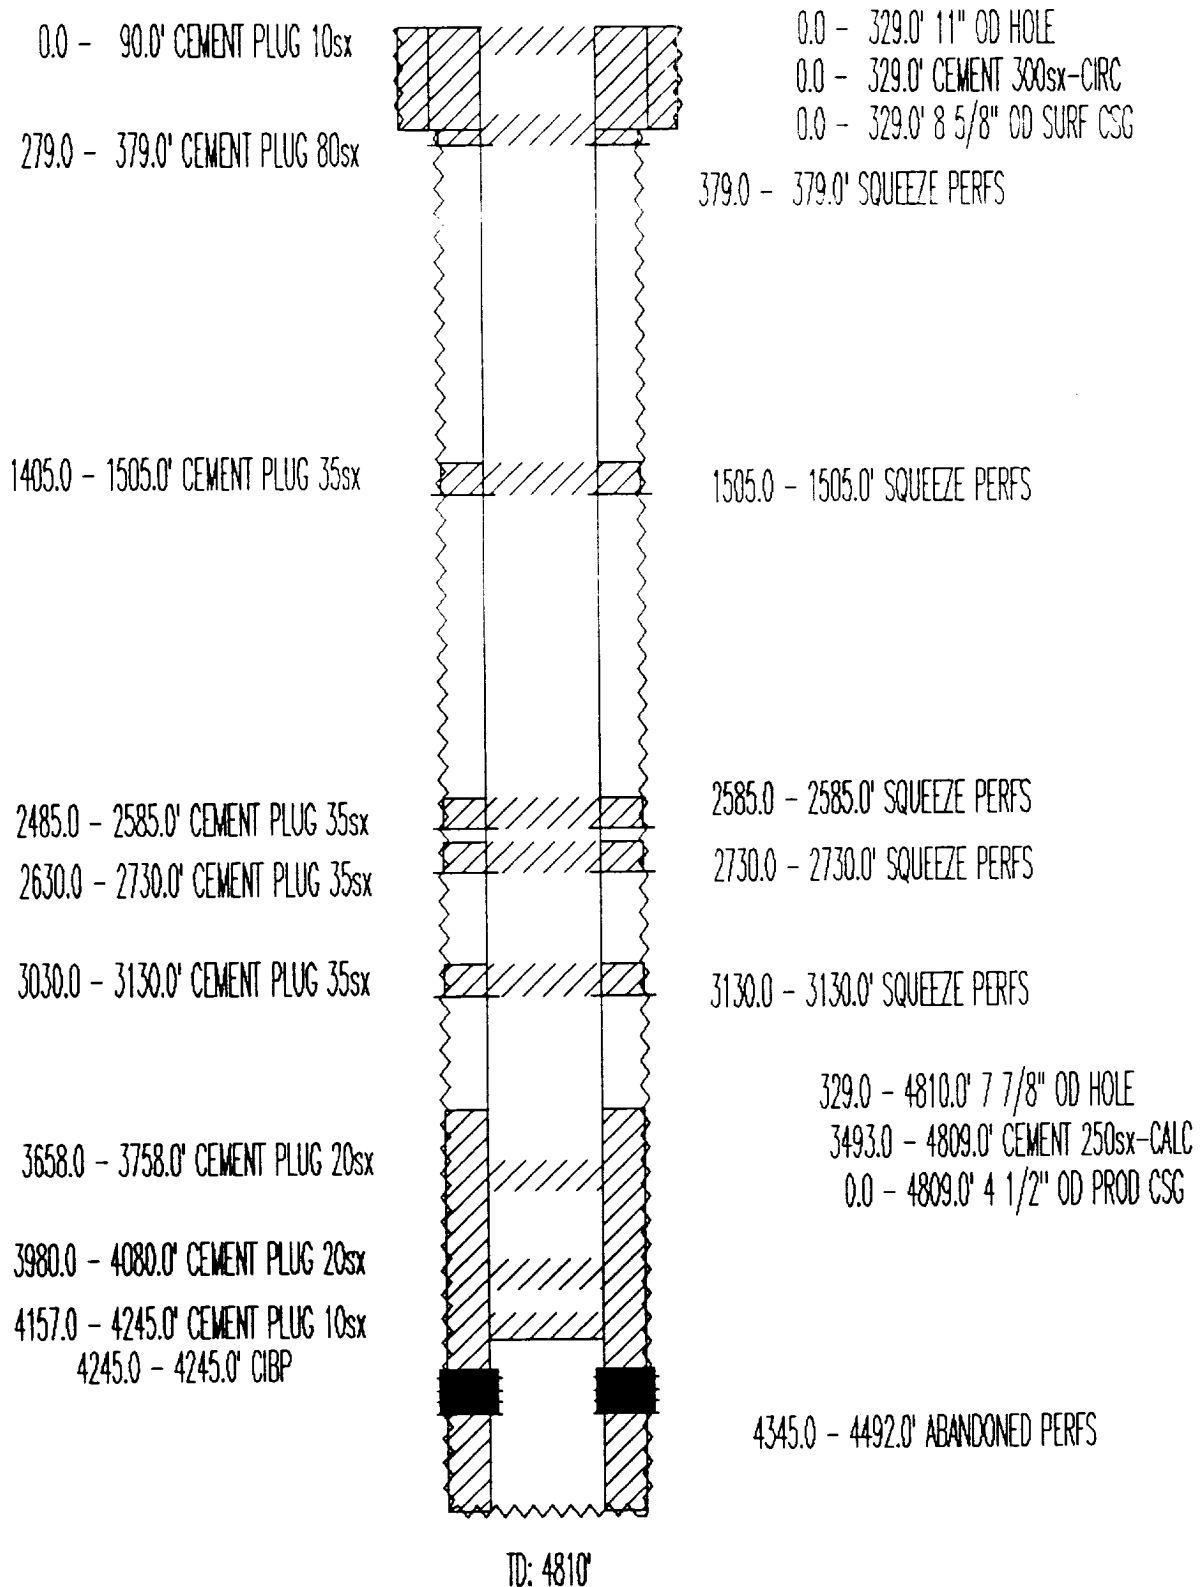

OXY USA INC. CURRENT
 STATE CB #1
 SEC 32 T17S R33E LEA NM

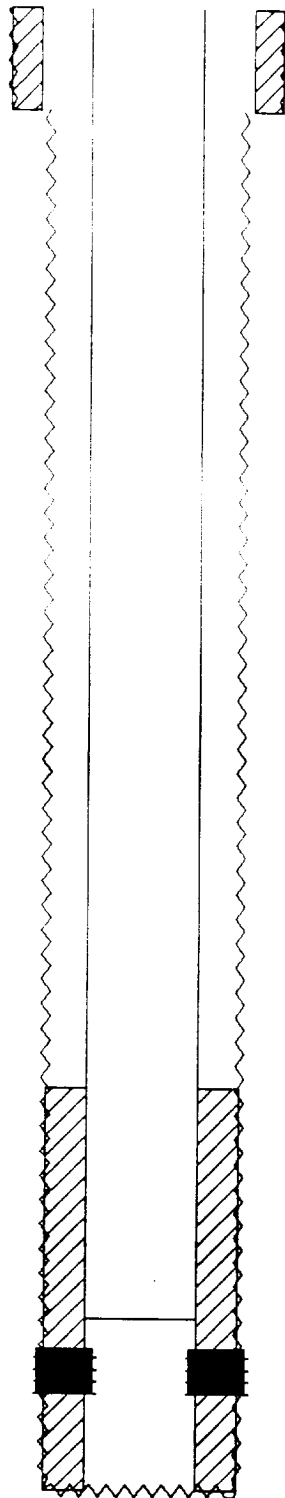

0.0 - 329.0' 11" OD HOLE
 0.0 - 329.0' CEMENT 300sx-CIRC
 0.0 - 329.0' 8 5/8" OD SURF CSG

329.0 - 4810.0' 7 7/8" OD HOLE
 3493.0 - 4809.0' CEMENT 250sx-CALC
 0.0 - 4809.0' 4 1/2" OD PROD CSG

4245.0 - 4245.0' CIBP

4345.0 - 4492.0' ABANDONED PERFS

TD: 4810'