


DATE 11-23-82 WELL NO. 2 LEASE EK QUEEN FIELD EK YATES 7-RIVERS QUEEN

LOCATION H-23-185-33E LEA CO. SIGNED WT PURNETT

G.L. _____
D.F. 3591'
K.B. _____
ZERO _____

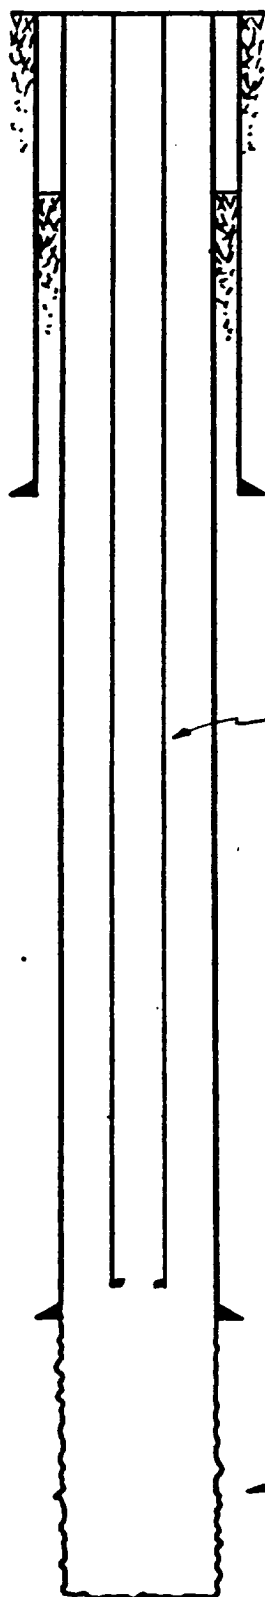

— CALCULATED TOC @ 460' —


— 8 5/8" 24# CS6 SET @ 1664' —
w/ 800 SX CMT. CIRC.

133 JTS 2 3/8" T86 + SN @ 4278'

— 4 1/2" 16.6# CS6 (DP) SET @ 4290' w/ 500 SX CMT. —

← QUEEN CHZ 4290-4347' →

TD 4347'
PRESENT

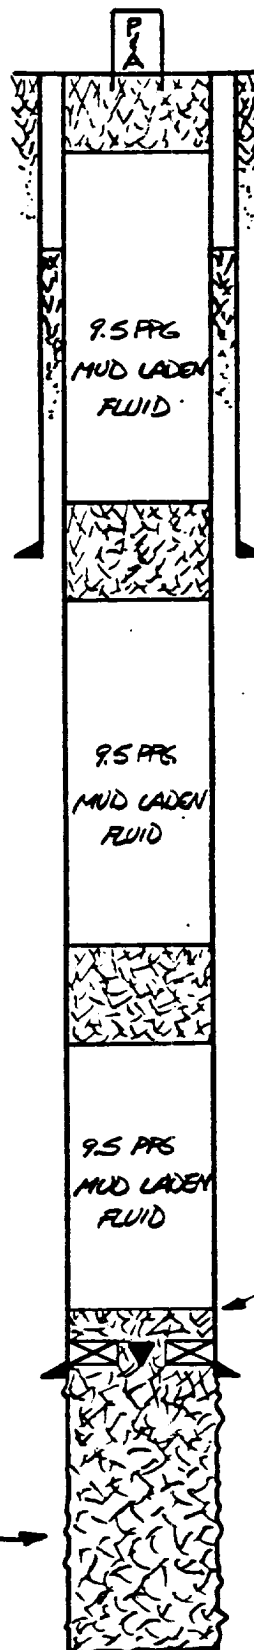

— 100 FT PLUG CLASS C
CMT 0-100' —

— 100 FT PLUG CLASS C
CMT 1615-1715' —

— 100 FT PLUG CLASS C
CMT 3000-3100' —

TOC @ 4215'
— 4 1/2" (DP) CMT RET SET @ 4250'. CAPPED w/
35 FT CLASS C CMT. —

TD 4347'
PROPOSED