


FIELD	Vacuum (Gbg. S.A.)	OPERATOR	John A. Yates	DATE	6-29-76
LEASE	Angle State E-794	WELL No	1	LOCATION	C-Sec. 9-173-34E

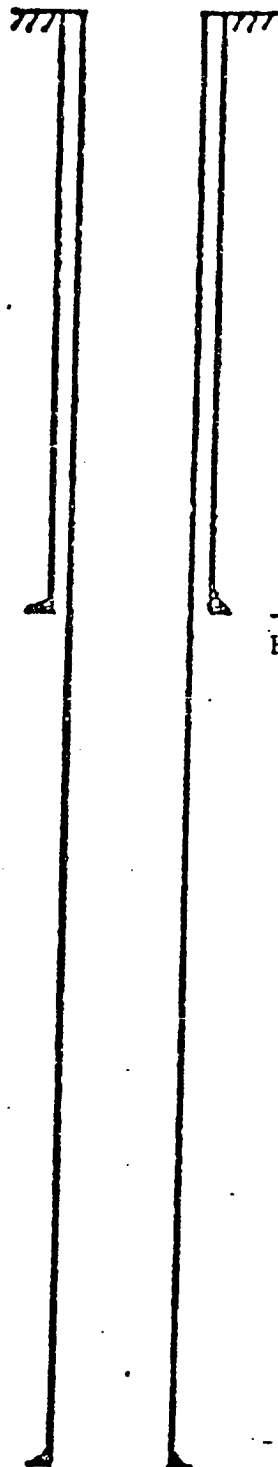

8 5/8" casing set at 352 ' with 200 sx of Class C cement
Hole size 11 1/2 " Circulated cement

Top of cement at 3640 calc

2 3/8" tubing set at 4726

Perfs: 4 SPF/4740-46

5 1/2 " casing set at 4790 ' with 150 sx of Class C cement
Total Depth 4790 ' Hole size 7 7/8 " Top of cement calc at 3650