


| | | |
|-------------------------------------|------------------------------------|-------------------------------|
| FIELD Vacuum (Gbq. S.A.) | OPERATOR Yates Drilling Company | DATE 6-29-76 |
| LEASE Yates No. Vacuum S.A. Unit | WELL NO. 4-3 | LOCATION B-Sec. 11-17S-34E |

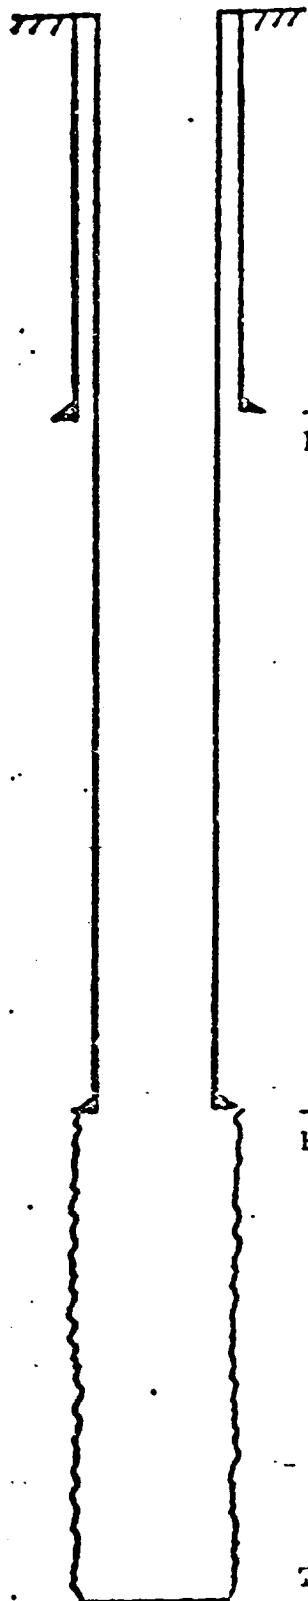

8 5/8 " casing set at 327 ' with 135 sx of Class C cement
Hole size 12 1/4 " Circulated

2 7/8 " tubing at 4600

5 1/2 " casing set at 4675 ' with 250 sx of Class C cement
Hole size 7 7/8 " Top of cement calc at 2770

Open Hole

Total Depth 4720 '