


FIELD Vacuum Grba San Andres	OPERATOR N. Oil Co.	DATE 5-21-76
LEASE Santa Fe	WELL No 10	LOCATION C-24-17S-34E

W1W

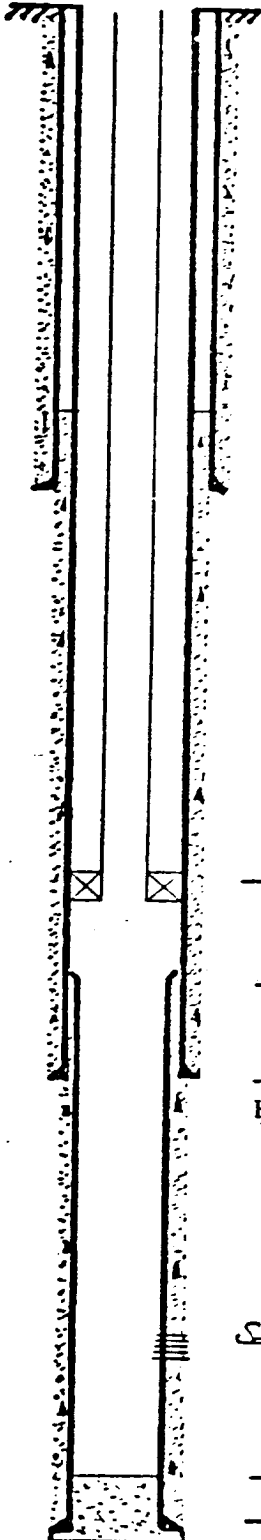

— 1489' Calculated Cmt Top

9 5/8 " casing set at 1615 ' with 800 sx of _____ cement
Hole size 11 A " *Enough to circ.*

— 4143' Johnston 101-S Tension Per on 2 3/8" CL +bg

4193 ' Liner top

7 " casing set at 4413 ' with 400 sx of _____ cement
Hole size 8 3/4 "

San Andres Perfs 4570' - 4617'

— 4701' R.B.T.D.

5 " liner set at 4703 ' with 350 sx of Class C cement
Total Depth 4706 ' Hole size 6 1/8 " *circ*

10W