


DIAGRAMMATIC SKETCH SHOWING DUAL COMPLETION INSTALLATION (TUBINGLESS)

NOTE: Cemented down both 2-7/8" casing strings with 1400 sx Class "C" 4% gel, cement, which is 300% of the theoretical volume of the annular space from TD to int. csg. seat.

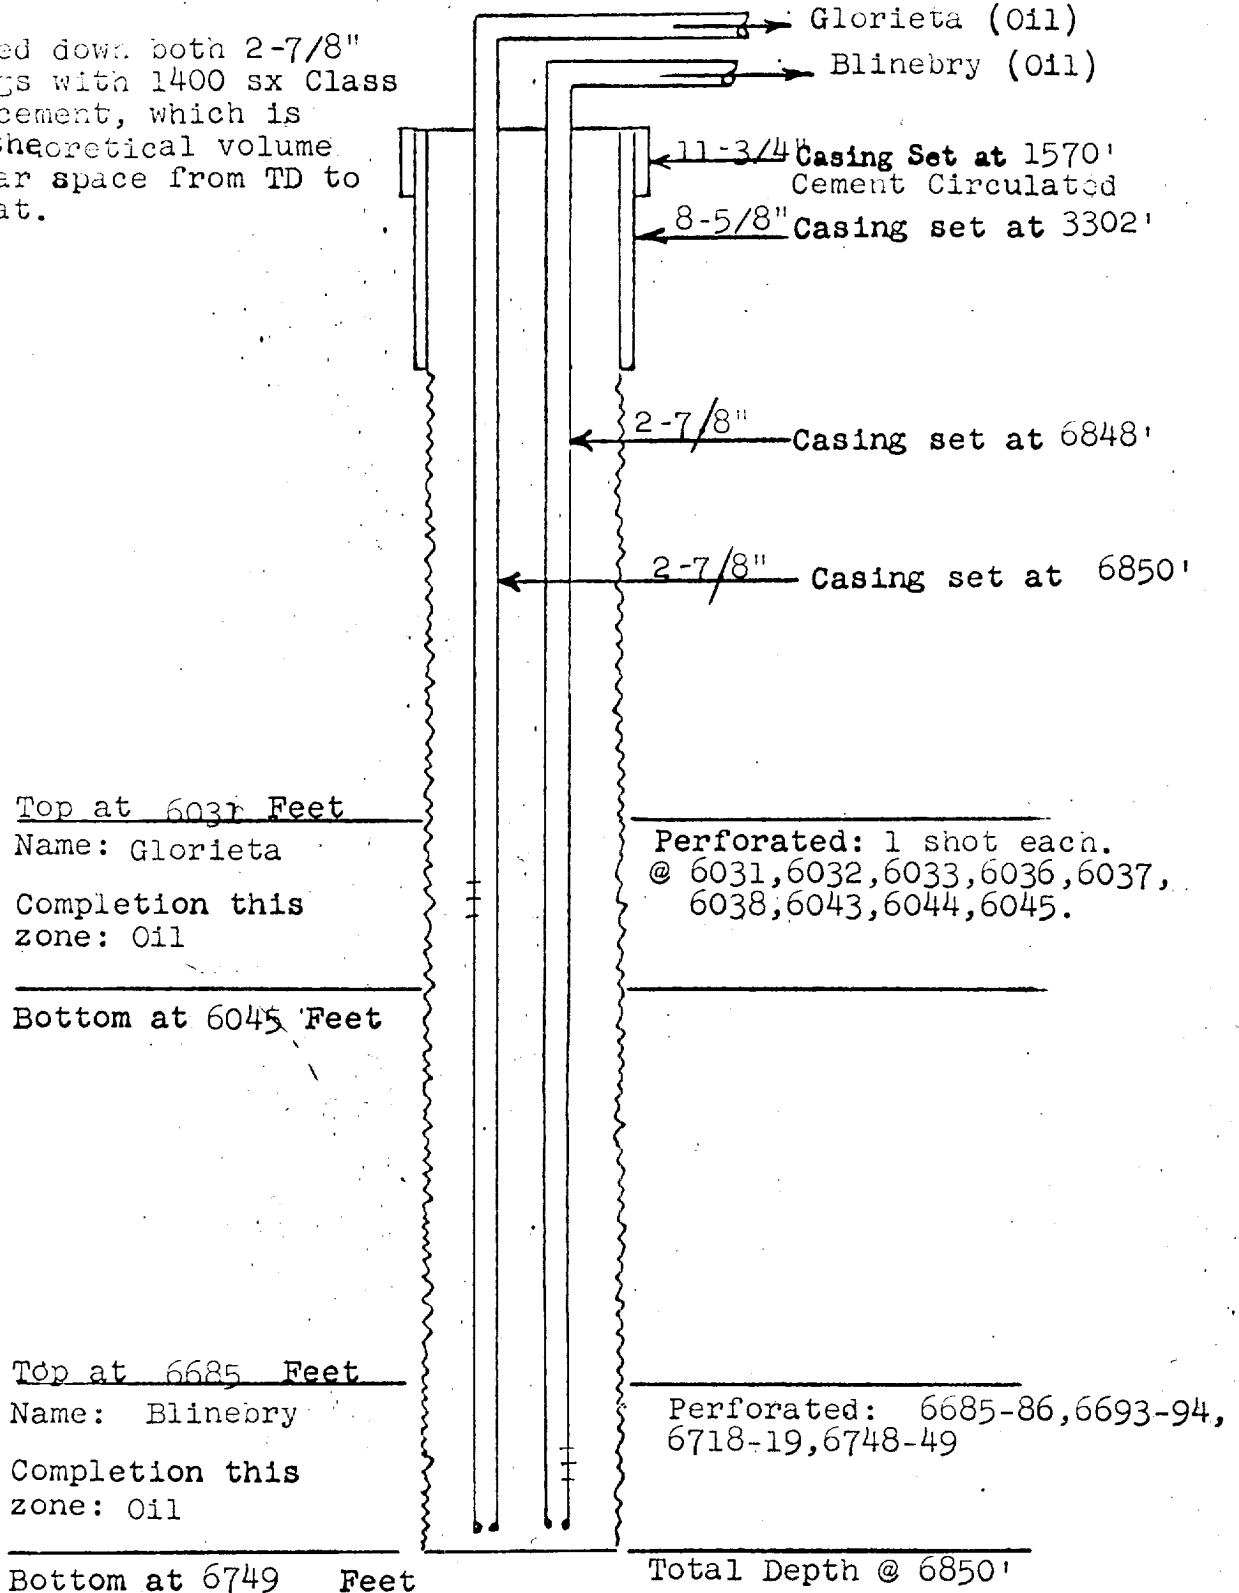

TEXACO Inc.

LEASE: St. of New Mexico "O" (NCT-1) Well No. 21
 FIELD: Vacuum (Glorieta & Blinebry)
 DATE: December 3, 1963