


THE OHIO OIL COMPANY
 Diagrammatic Sketch of Proposed Dual Completion
 Lea Unit, Well No. 7
 Unit N, Sec. 12, T-20-S, R-34-E
 Lea County, New Mexico

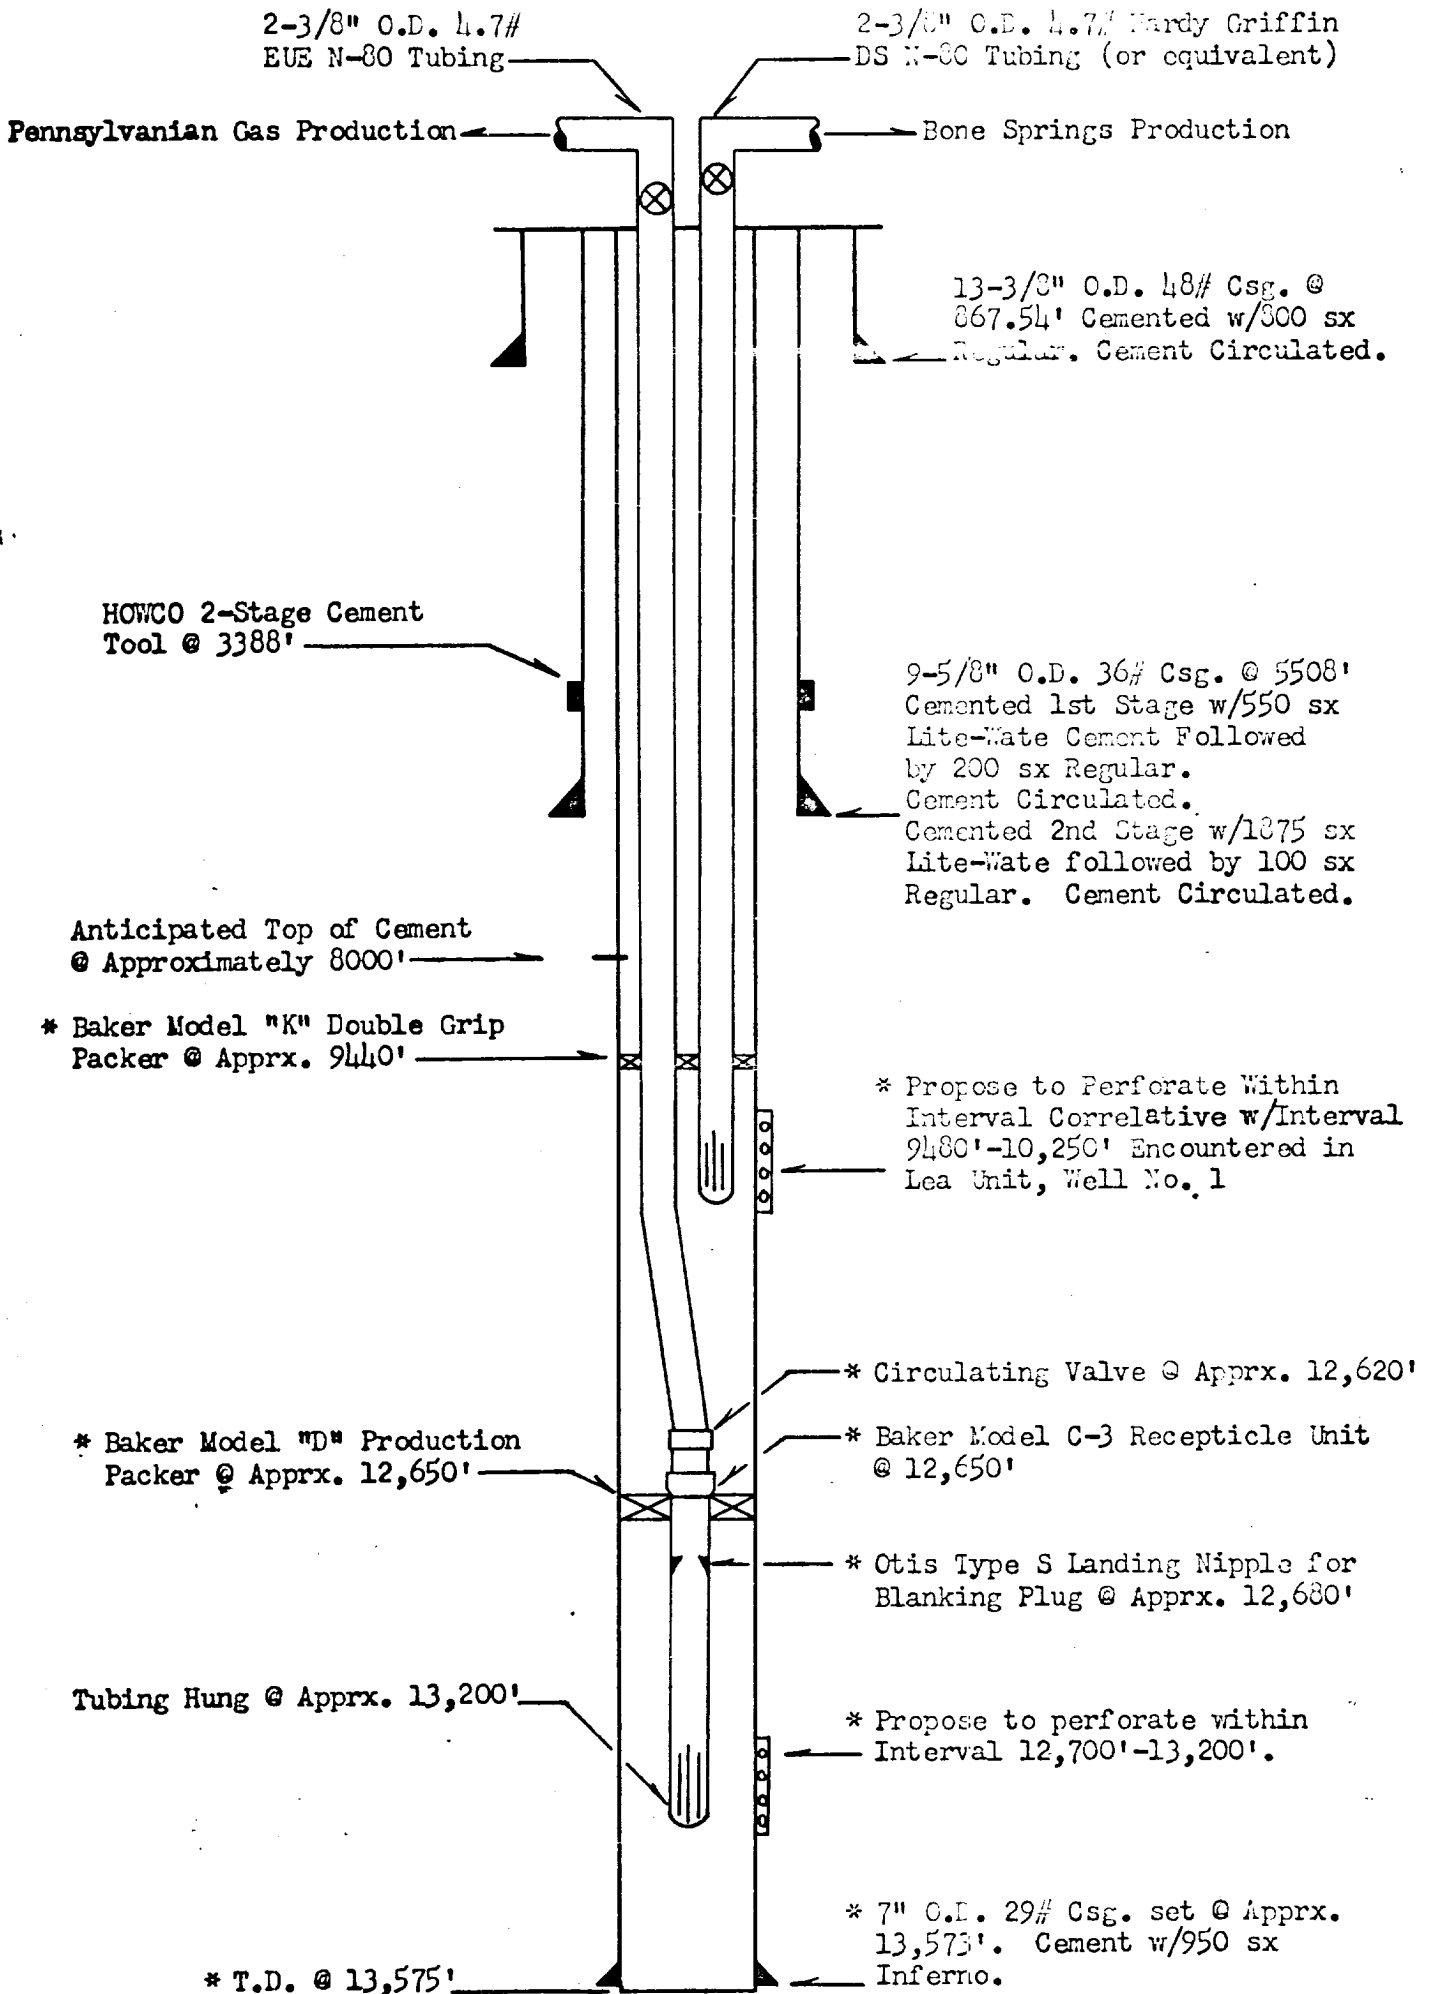

* PROPOSED EQUIPMENT AND DEPT'S

