


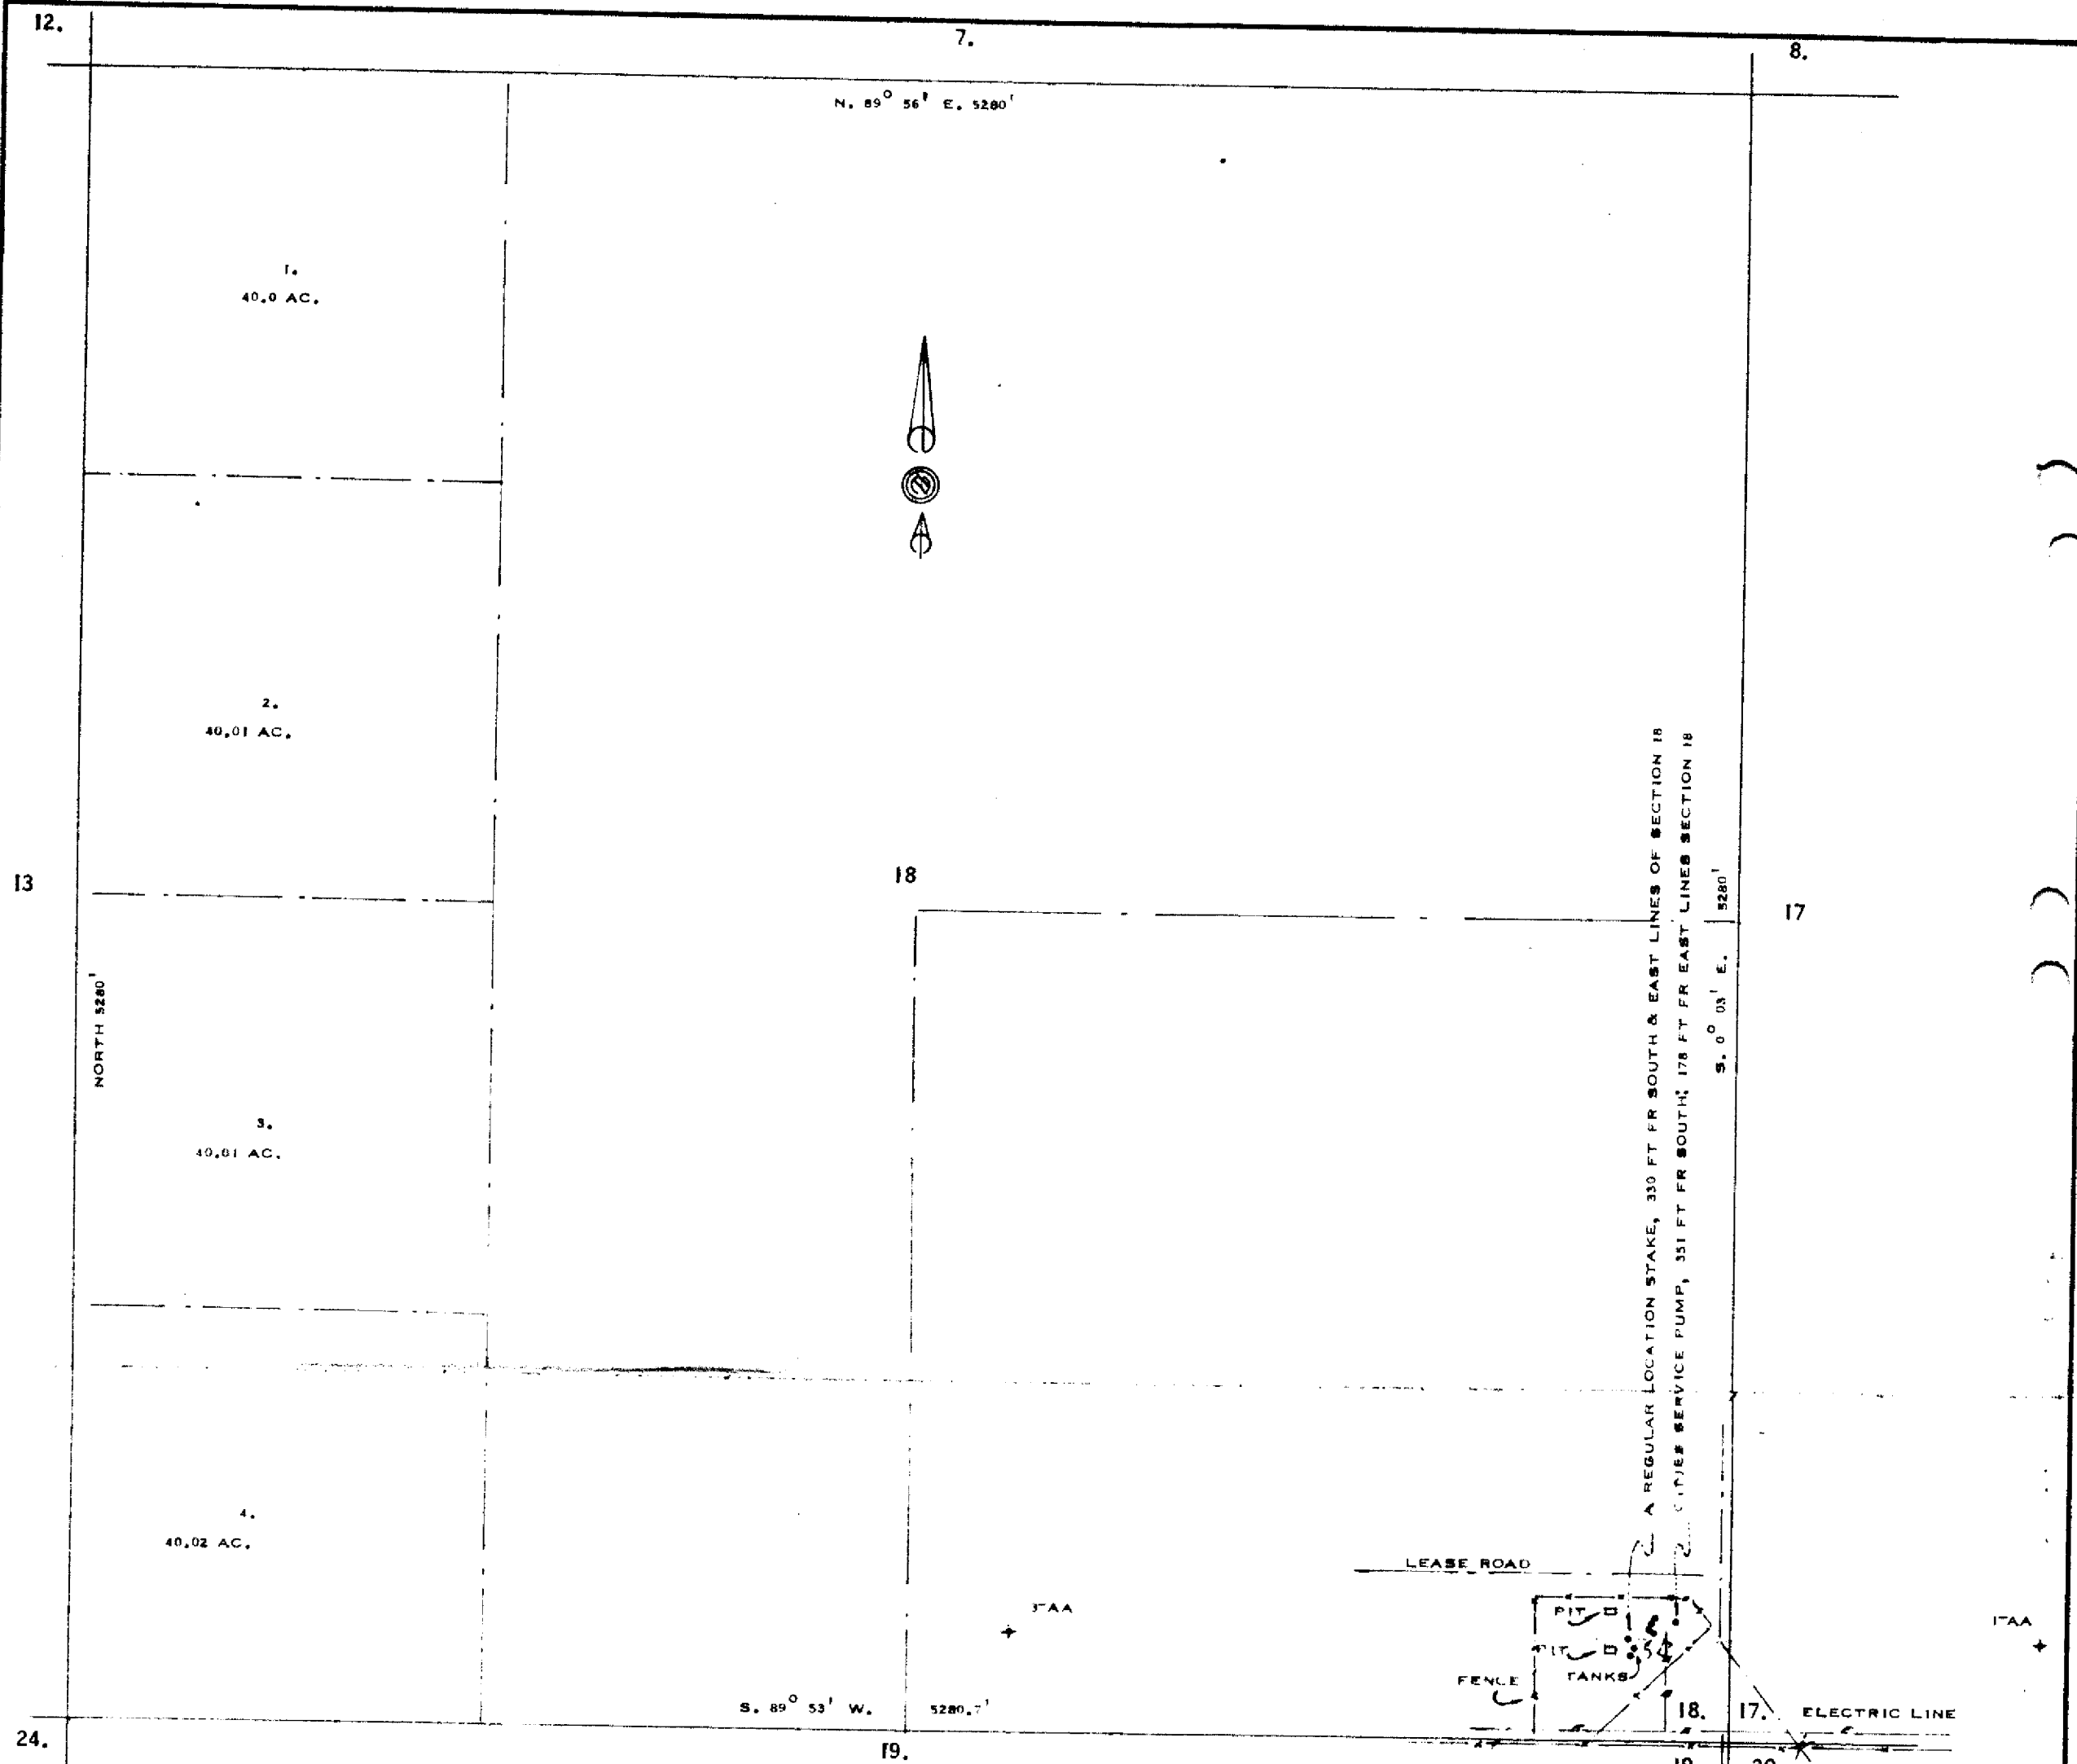

SURVEY PLAT

WALLEN PRODUCTION COMPANY

WELL NO. 1, JEWETT-McDONALD LEASE

330 FT FR SOUTH; 330 FT FR EAST LINES

SECTION 18, T-20-S, R-34-E,

LEA COUNTY, NEW MEXICO

SCALE: 1" = 500'

SCHUMANN ENGINEERING COMPANY
AREA CODE 915 - 684 - 5548; BOX 504
MIDLAND, TEXAS 79701
JOB # 21, 222 - C

THIS IS TO CERTIFY THAT THIS SURVEY AND LOCATIONS
WERE MADE BY ME ON THE GROUND AND THAT THIS PLAT
IS A CORRECT REPRESENTATION THEREOF.
APRIL 15, 1972

Max A. Schumann Jr.
MAX A. SCHUMANN JR.
REG. PROF. ENGR. & LAND SURVEYOR
1510

