

WILLIAM WEIR

WOMER OFFICE 000
PERFORATIONS 3550'-3683'
EUMONT GAS PAY 27'

7" CASING SET AT 3700'


OTIS TYPE "A" REMOVABLE
SIDE DOOR CHOKE ASSEMBLY

CASING ANNULUS BLANKED OFF

BAKER DAB RETAINING
PRODUCTION PACKER 3760'

4-1/2" CASING SET AT 3800'

MONUMENT OIL PAY
(Open Hole)

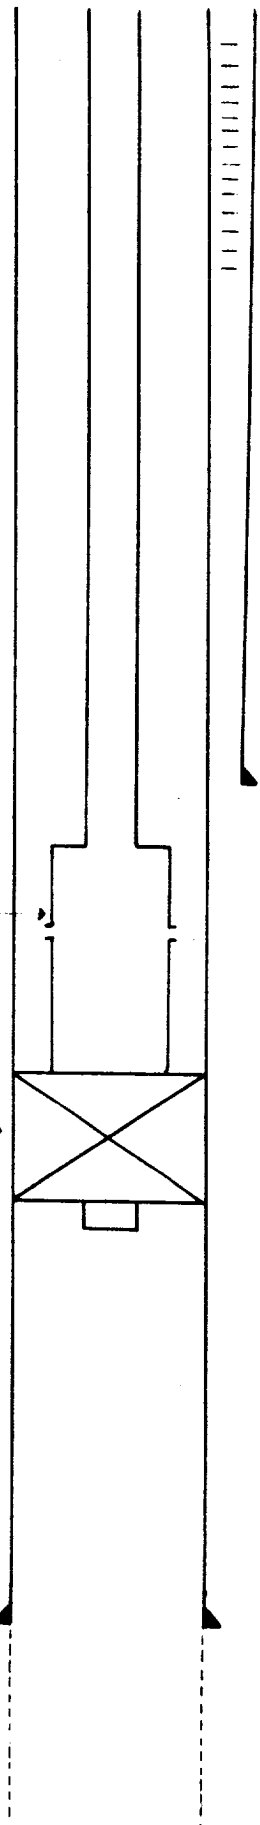

T.D. 3990'

WILLIAM WEIR WELL NO. 1
DIAGRAMMATIC SKETCH OF SUBSURFACE
DUAL COMPLETION EQUIPMENT
EUMONT GAS POOL
MONUMENT OIL POOL
UNIT E SEC. 25 TWPI9-S R-36-E
PDS 11-17-54