


3002504174
Completion Date: 900831

- 0 - 254' CEMENT TOC BY CALC (200 SX)
- 0 - 254' 10-3/4" OD CSG
- 1' CEMENT PERF CSG PUMPED CEMENT (250 SX)
- 0 - 2640' CEMENT TOC BY CALC (900 SX)
- 0 - 2640' 7-5/8" OD CSG
- 2550 - 3797' CEMENT (150 SX)

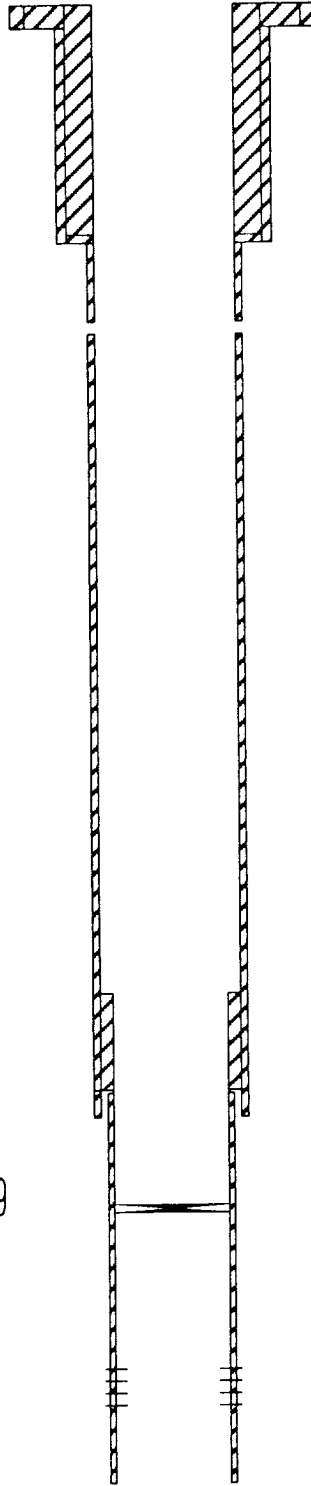

NMCSAU BLK 18 NO 17 SEC 3 T20S R36E GL 3622 TD 3936 "WC"
LOCATED 660 FROM NORTH LINE AND 660 FROM EAST LINE
OPERATOR "CONOCO"
WELL NAME & NO. "REED A-3 NO. 1"
ORIG. COMP. DATE 04/24/36

- 0 - 3787' 5-1/2" OD CSG
- 3750 - 3936' CEMENT
- 3830 - 3833' CIBP CIBP TO TA WELL 9/89
- 3750 - 3936' 4-1/2" OD LINER

- 3795 - 3850' DSTEST REC 60 FT C&GCM IN 12 MIN
- 3888 - 3906' TREATMENT 2000 GA. 15% ACID 3/79
- 3888 - 3906' TREATMENT 1500 GA. ACID 9/60
- 3888 - 3906' PERFS

KB ELEV: 3622'
TD: 3896'

RECEIVED

APR 20 1985

**UNIVERSITY
OF CALIFORNIA**