


FIELD: Eunice-Monument (GSA) OPERATOR: AMOCO PRODUCTION COMPANY

LEASE: Gillully "A" Federal WELL NO. : 2

LOCATION: 660' FNL & FEL. Sec. 24, T-20-S, R-36-E, Lea Co., N.M.

DATE: April 28, 1976

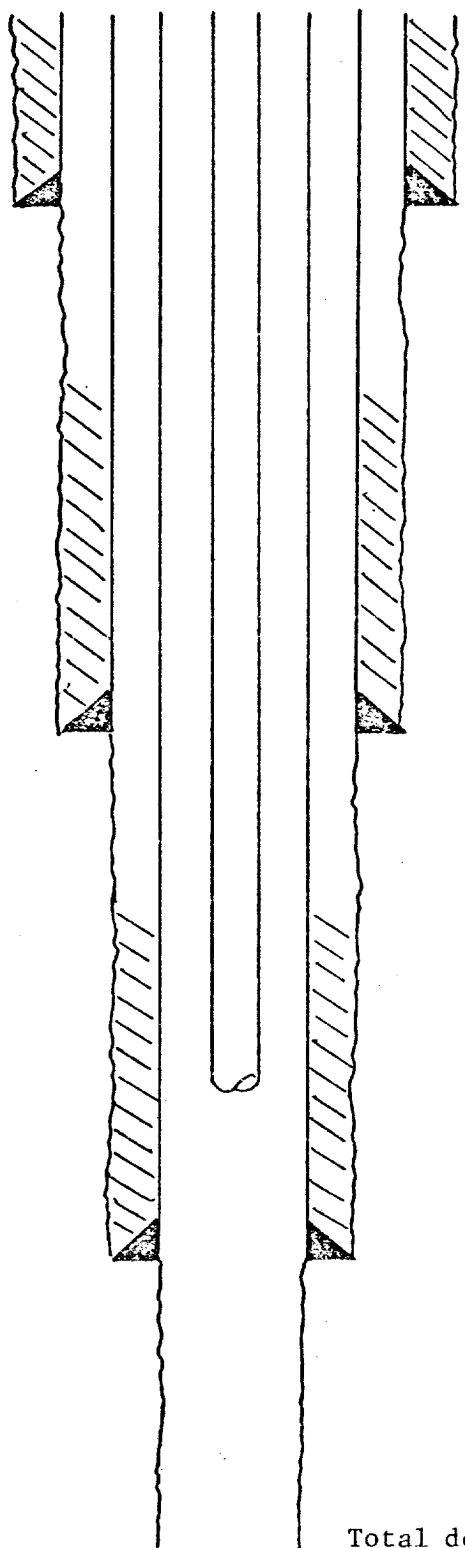

13" casing set at 285' with 175 sacks cement.  
Hole size 17 1/2".

Top of cement unknown.

9 5/8" casing set at 2463' with 500 sacks  
cement. Hole size 12".

2 3/8" tubing set at 3715'

7" casing set at 3744' with 300 sacks  
cement. Hole size 8 3/4".

Total depth 3872'.