


FIELD: Eunice-Monument (GSA) OPERATOR: AMOCO PRODUCTION COMPANY

LEASE: Gillully "A" Federal WELL NO. : 6

LOCATION: 1980' FSL & FWL, Sec. 25, T-20-S, R-36-E, Lea Co., N.M.

DATE: April 28, 1976

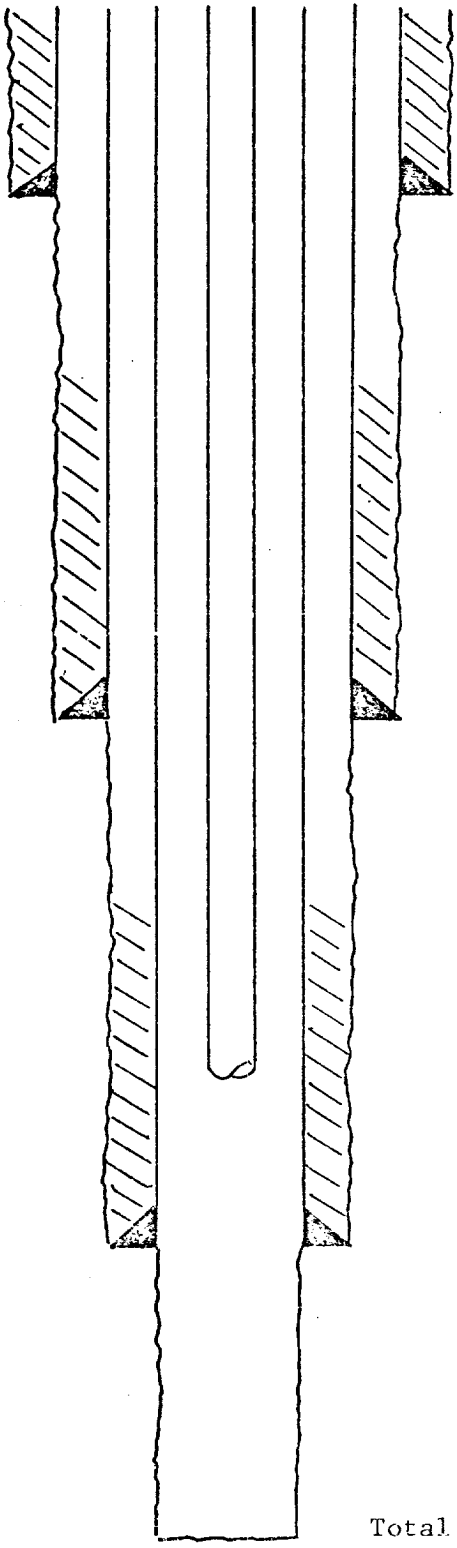

13" casing set at 298' with 200 sacks cement. Hole size 17 1/4".

Top of cement unknown

9 5/8" casing set at 2583' with 600 sacks cement. Hole size 12".

2 7/8" EUE tubing set at 3820'.

7" casing set at 3737' with 300 sacks cement. Hole size 8 3/4".

Total depth 3854'.