


FIELD EUMONT GAS	OPERATOR GULF OIL	DATE 4-26-76
LEASE Lea "DZ" state	WELL No 1	LOCATION Sec. 16-19S-37E UNIT D, Lea County

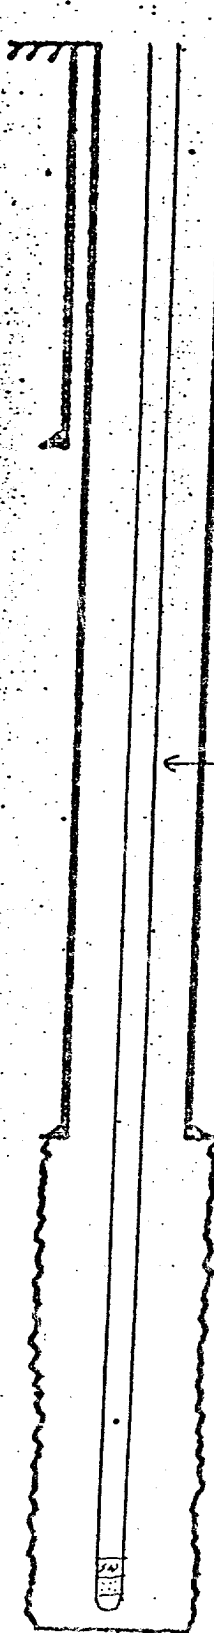

H=10.45
111

$9\frac{5}{8}$ "-3230# casing set at 460' with 375' sx of Class "B" cement
Hole size $13\frac{3}{4}$ " O.M.T. Circ.

← $2\frac{3}{8}$ " 4.7# grd th.
set @ 3843'

7 "-20# casing set at 3637' with 1600+125' sx of ^{class "C"} $4\frac{1}{2}$ " (6) $\frac{1}{2}$ " Nead cement
Hole size $8\frac{3}{4}$ " TOC by TS = 50'

Total Depth 3850'

6 7/8" O.H