



OXY USA INC. PROPOSED
 EATS EUMONT UNIT #57
 SEC 21 T19S R37E LEA NM

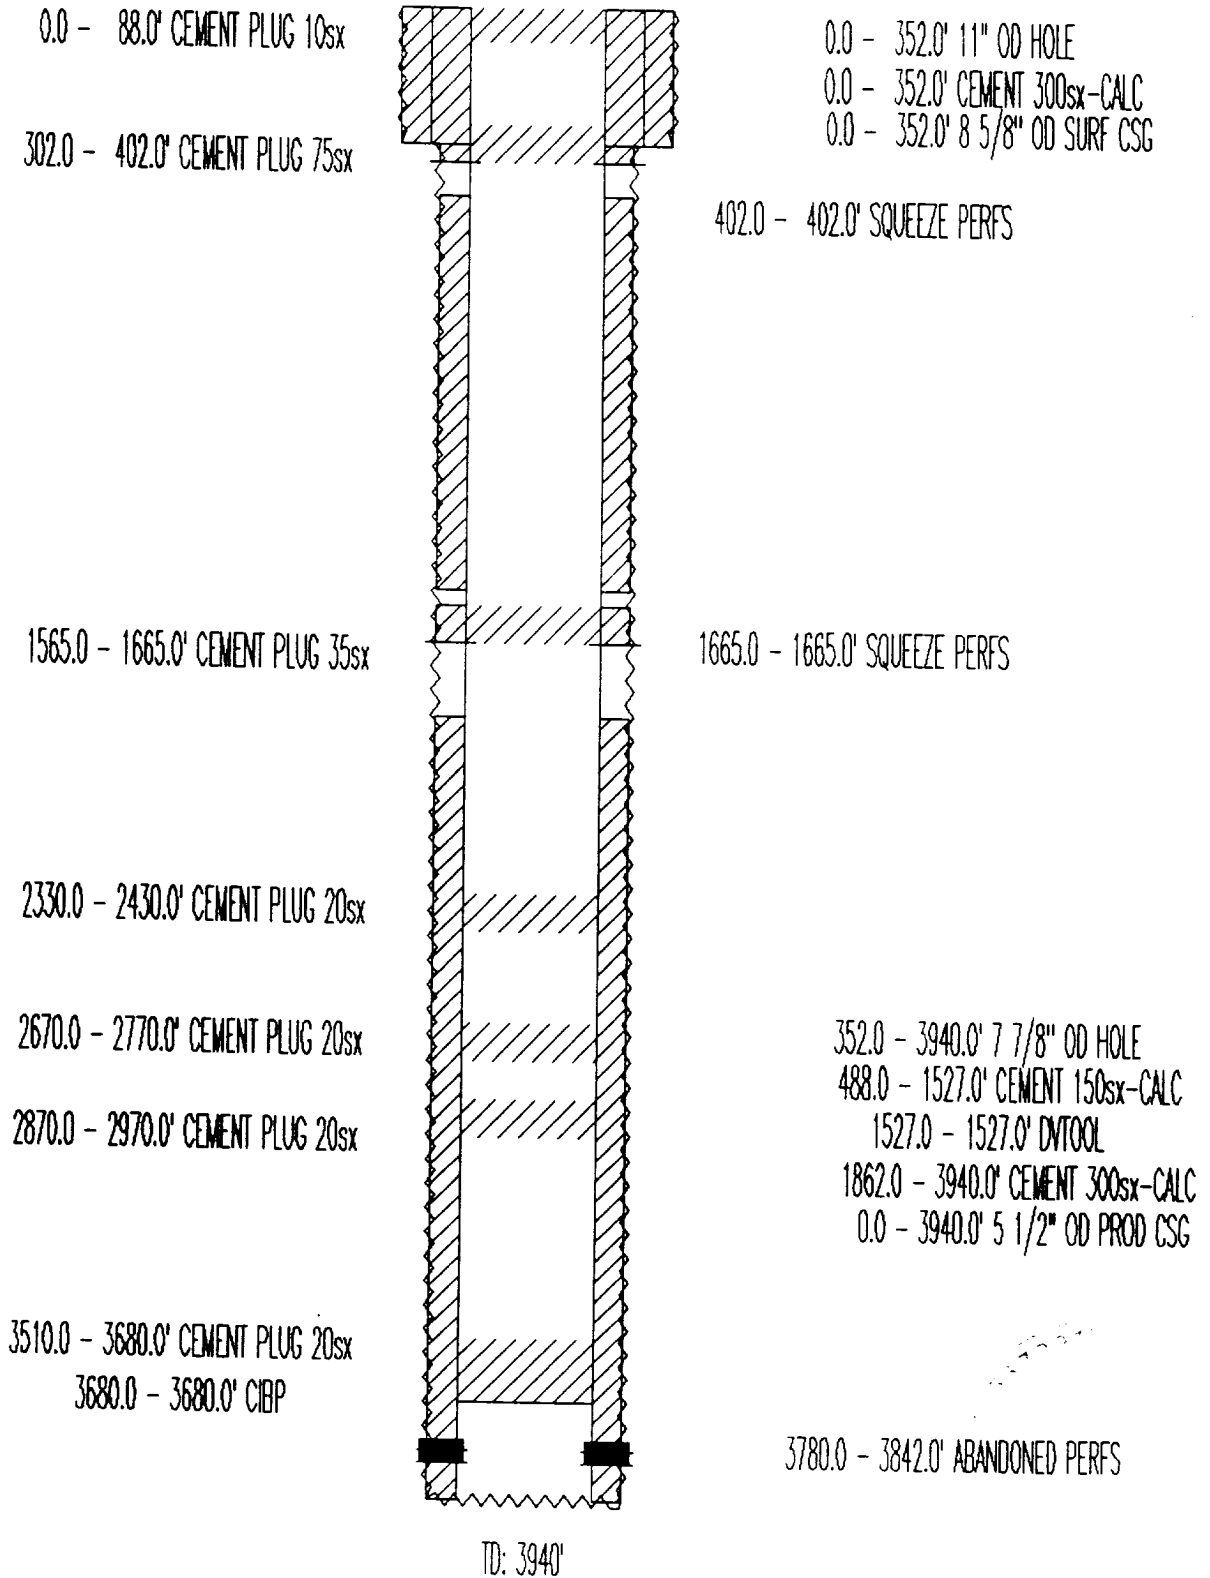

OXY USA INC. CURRENT
EATS EUMONT UNIT #57
SEC 21 T19S R37E LEA NM

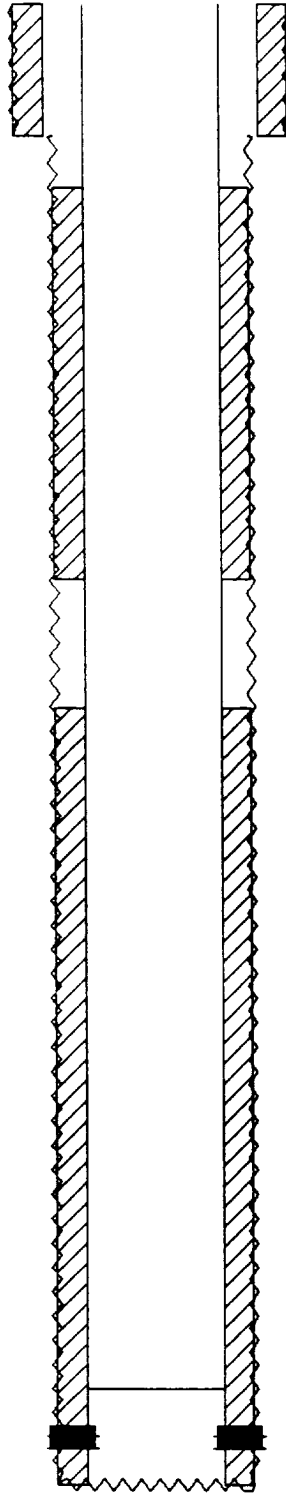

0.0 - 352.0' 11" OD HOLE
0.0 - 352.0' CEMENT 300sx-CALC
0.0 - 352.0' 8 5/8" OD SURF CSG

352.0 - 3940.0' 7 7/8" OD HOLE
1862.0 - 3940.0' CEMENT 300sx-CALC
1527.0 - 1527.0' DVT TOOL
488.0 - 1527.0' CEMENT 150sx-CALC
0.0 - 3940.0' 5 1/2" OD PROD CSG

3680.0 - 3680.0' CIBP

3780.0 - 3842.0' ABANDONED PERFS

TD: 3940'