


PRESENT

PROPOSED

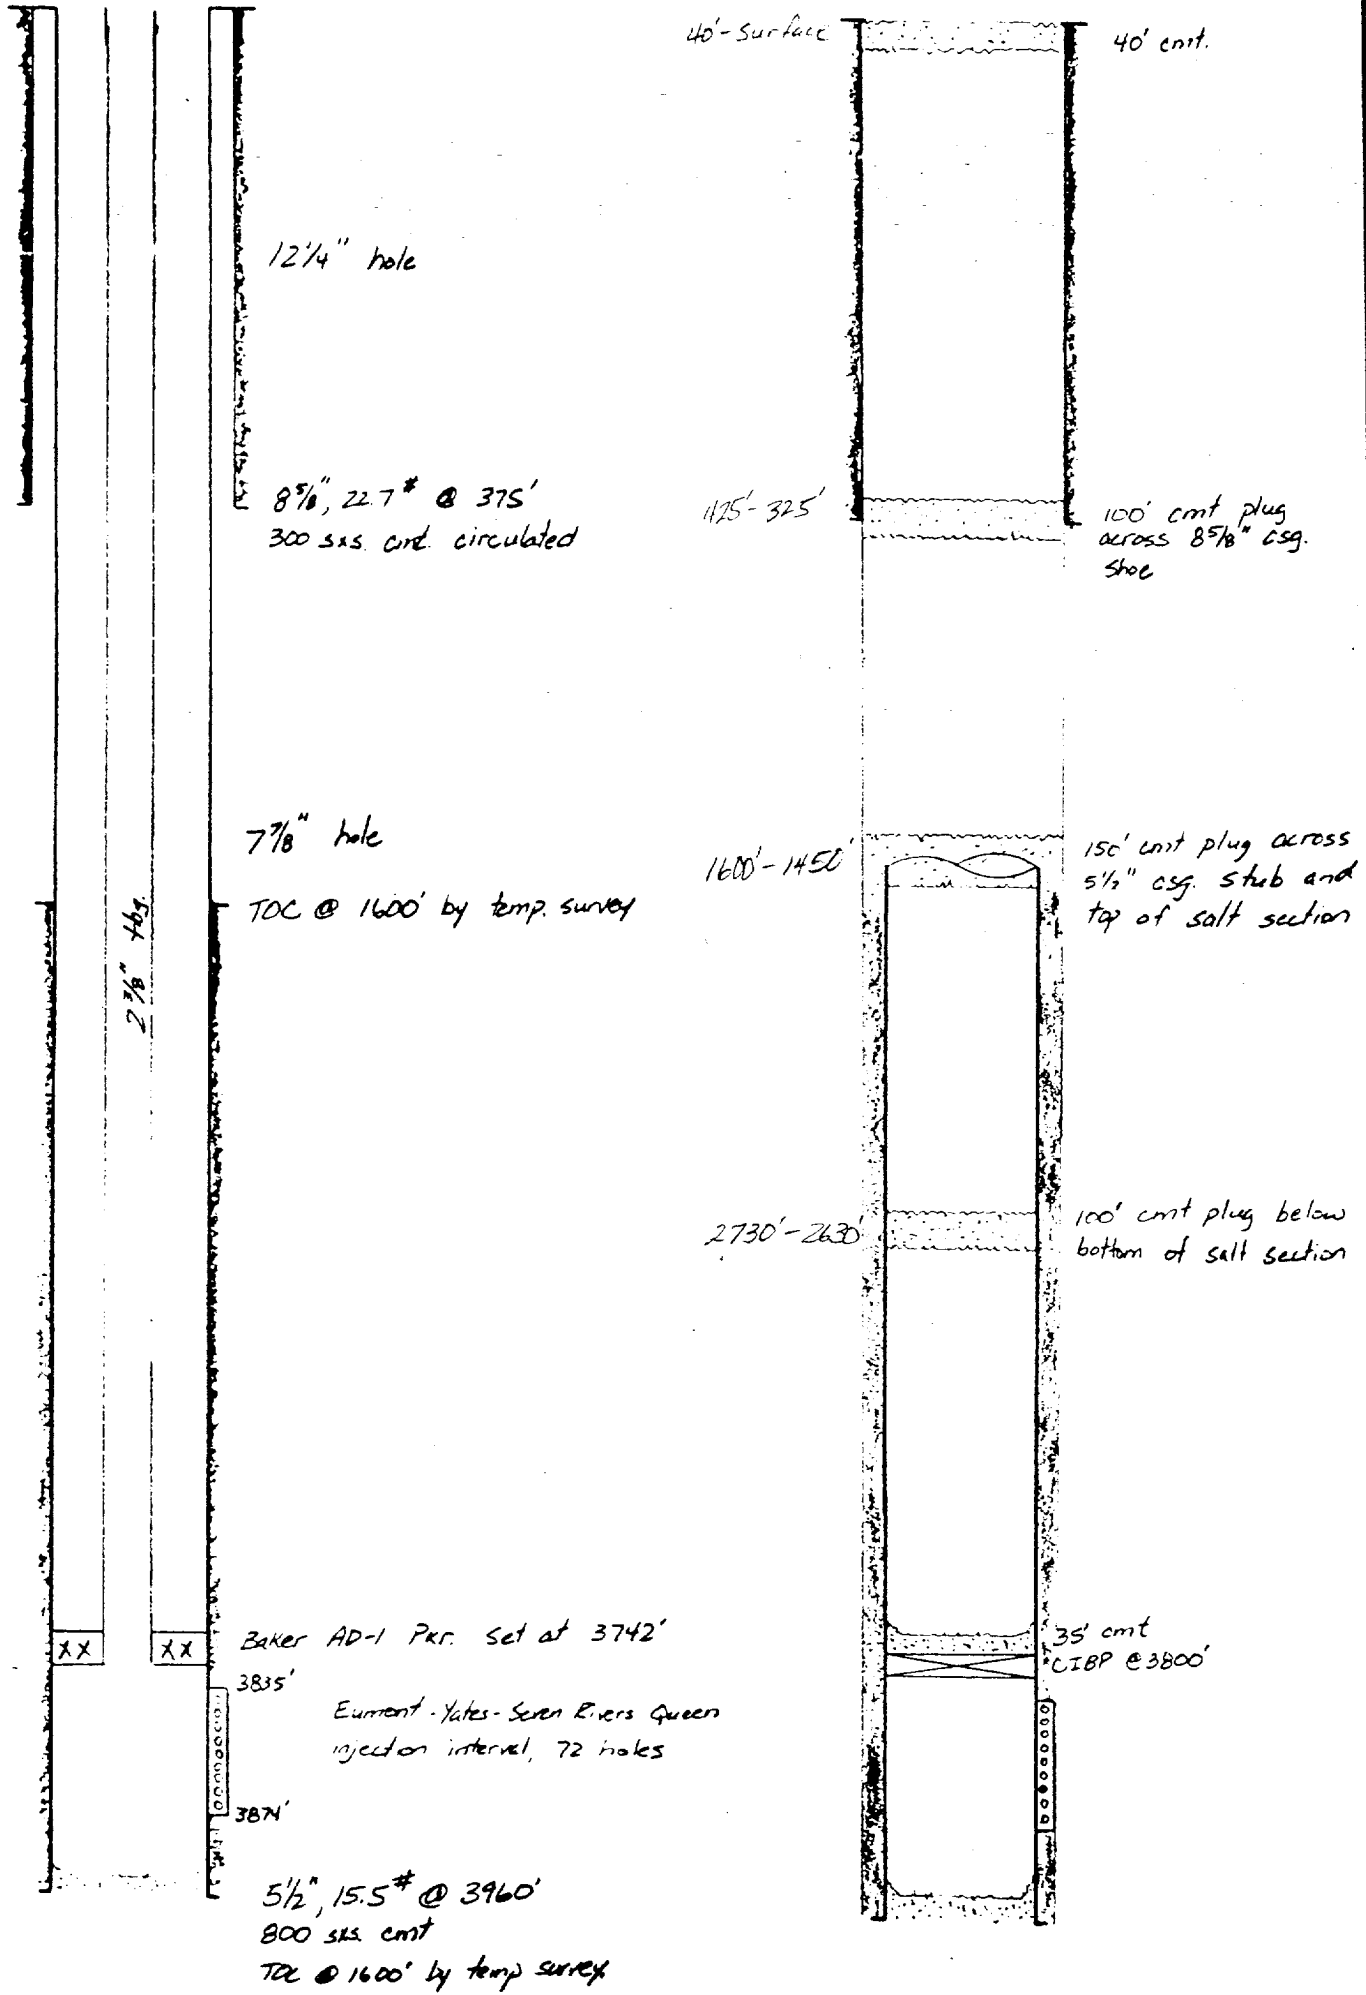

PBTD 3458'