


FIELD Eunice Monument GB/SP	OPERATOR Amecada Hess Corp	DATE 4/28/76
LEASE Sarah Phillips	WELL No 1	LOCATION 33-19-37

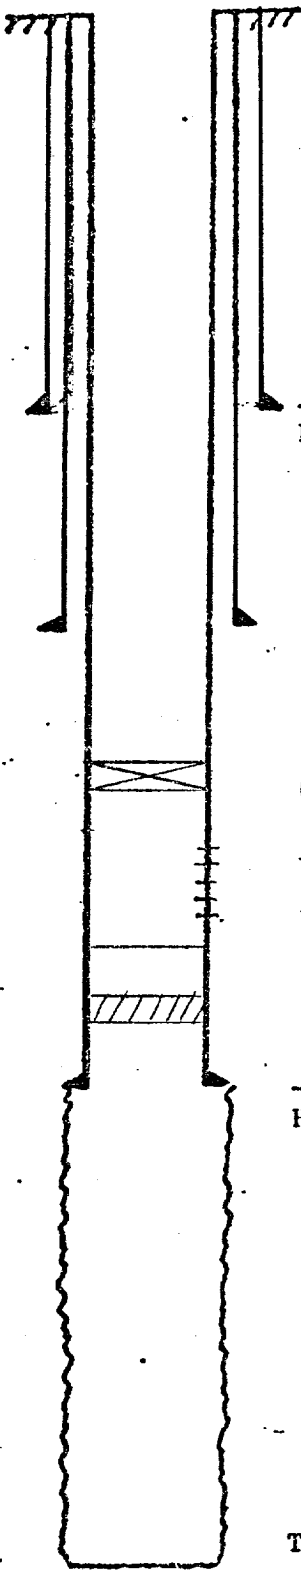

13 " casing set at 161 ' with 150 sx of regular cement
Hole size 17 1/2 " Cement @ Surface by Calc

8 5/8 " casing set at 2557 ' with 500 sx of regular cement
Hole size 11 " Calc. cement top @ 103 '

Grub KV-30 Packer at 3624 '

2 3/4 " Tbg. set O.E. 3632 '

6 5/8 " csg. perf'd at 3682-3722 '

P.B.D. at 3740 '

Aluminum Bridge Plug at 3750 ' w/10' cement cap

6 5/8 " casing set at 3759 ' with 100 sx of regular cement
Hole size 7 7/8 " Calc. cement @ 3083 '

Total Depth 3910 '