


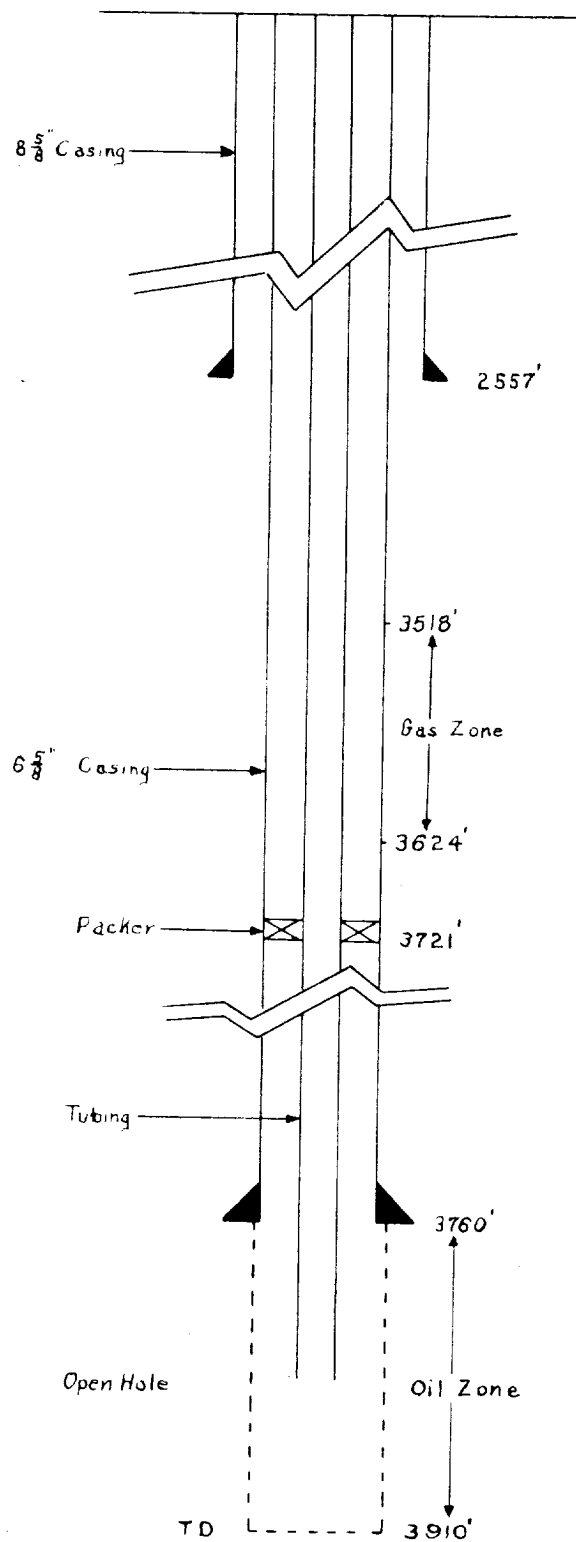

AMERADA PETROLEUM CORPORATION

Proposed Dual Completion

S. E. Phillips No. 2

Sec. 33, T-19-S, R-37-E

Lea County, New Mexico

Exhibit "B"