


AMENDED
 DIAGRAMMATIC SKETCH SHOWING DUAL COMPLETION INSTALLATION

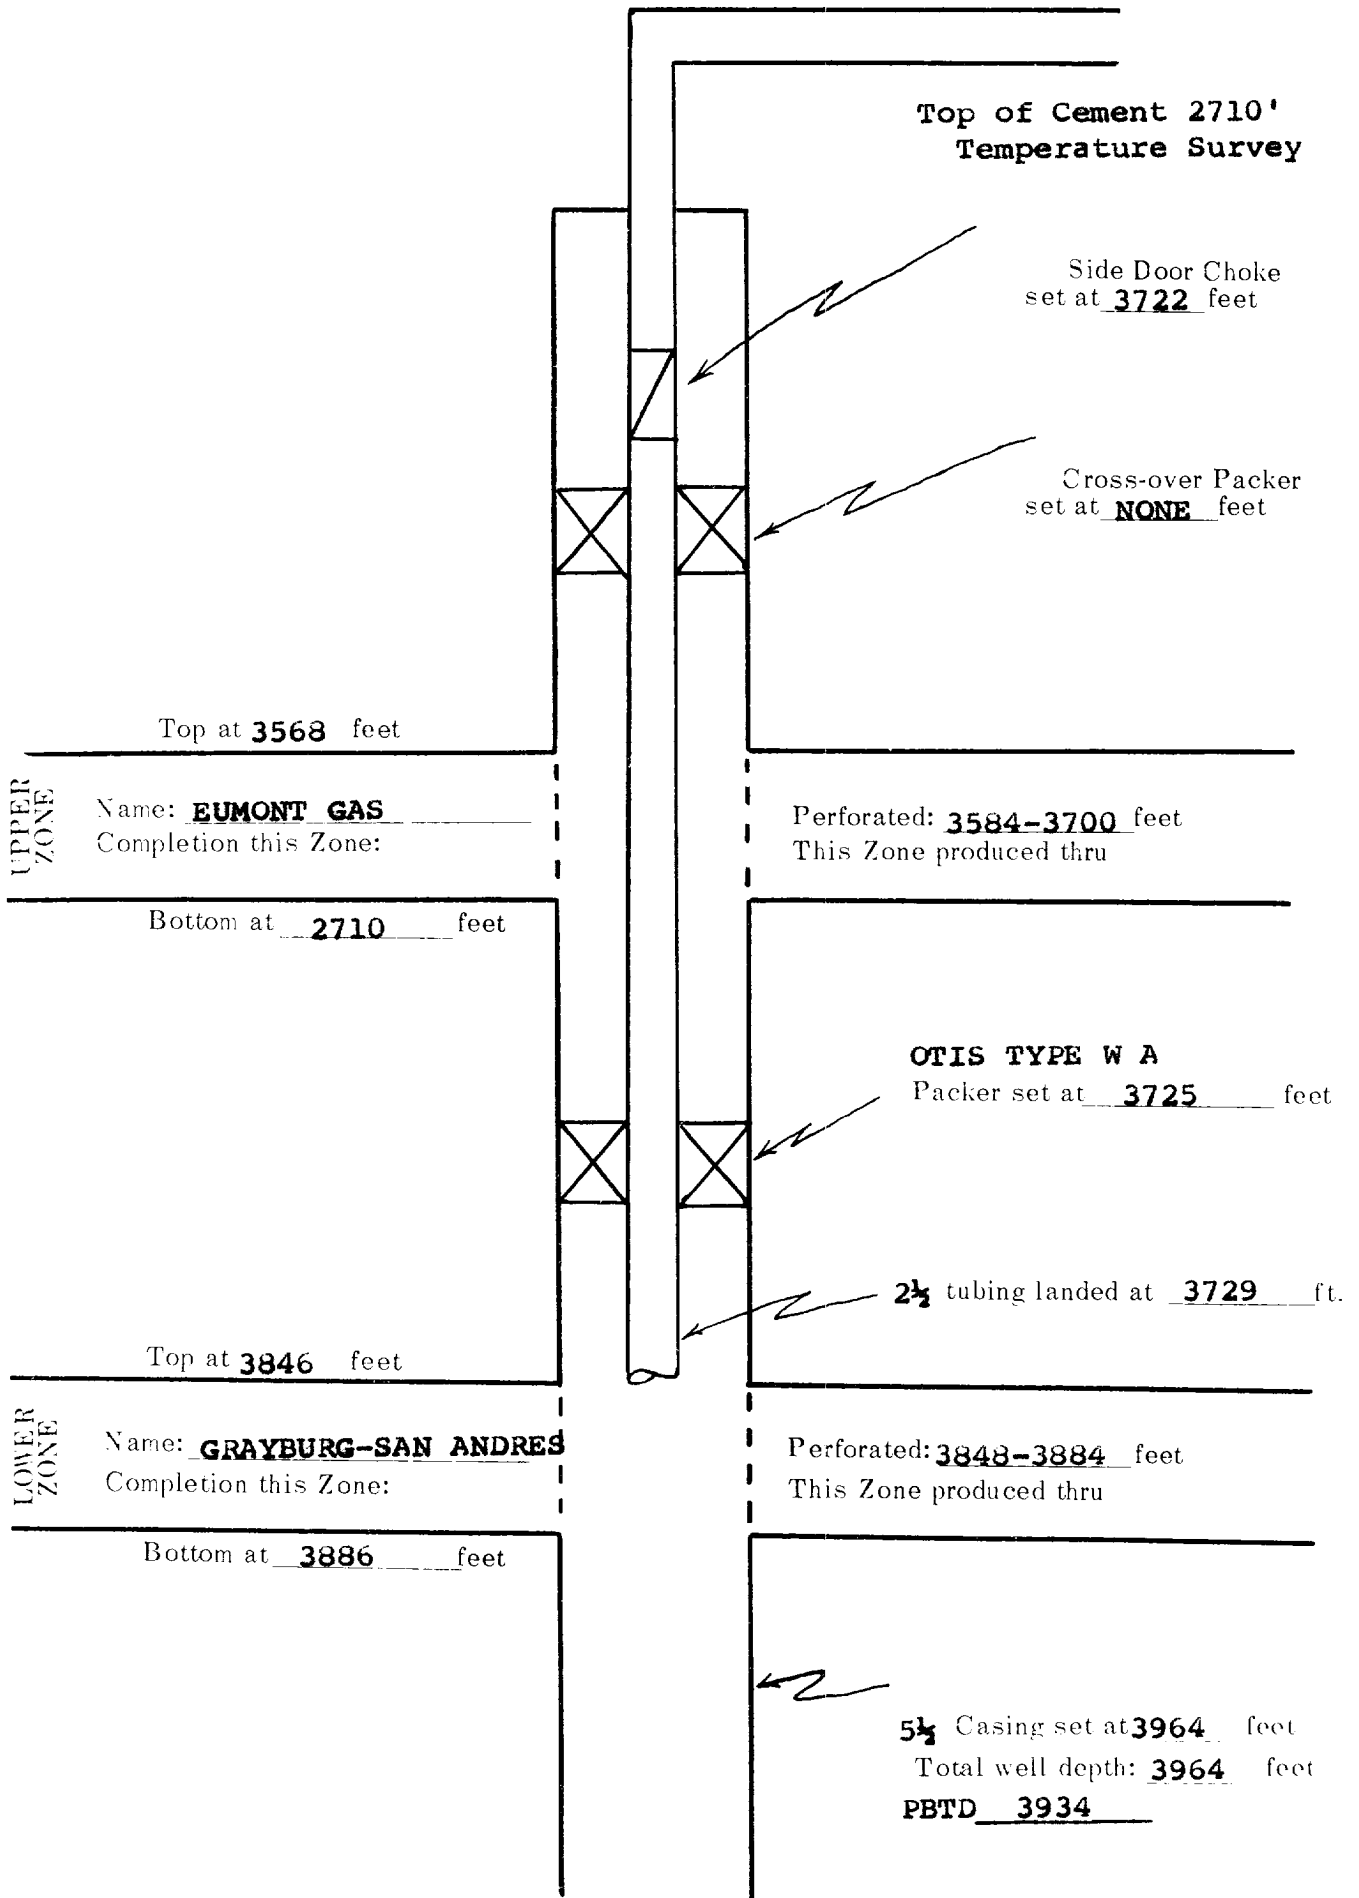

DATE: JUNE 20, 1961

Field MONUMENT County LEA ~~ROCKWELL~~

Operator CHAMBERS & KENNEDY Lease MONUMENT STATE Well No. 1

Unit J, Section 34, T-19-S, R-37-E