


FIELD	Eunice Monument	OPERATOR	Marathon Oil Company	DATE	5-3-76
LEASE	Bertha Barber	WELL NO	5	LOCATION	Sec. 5-T20S-R37E

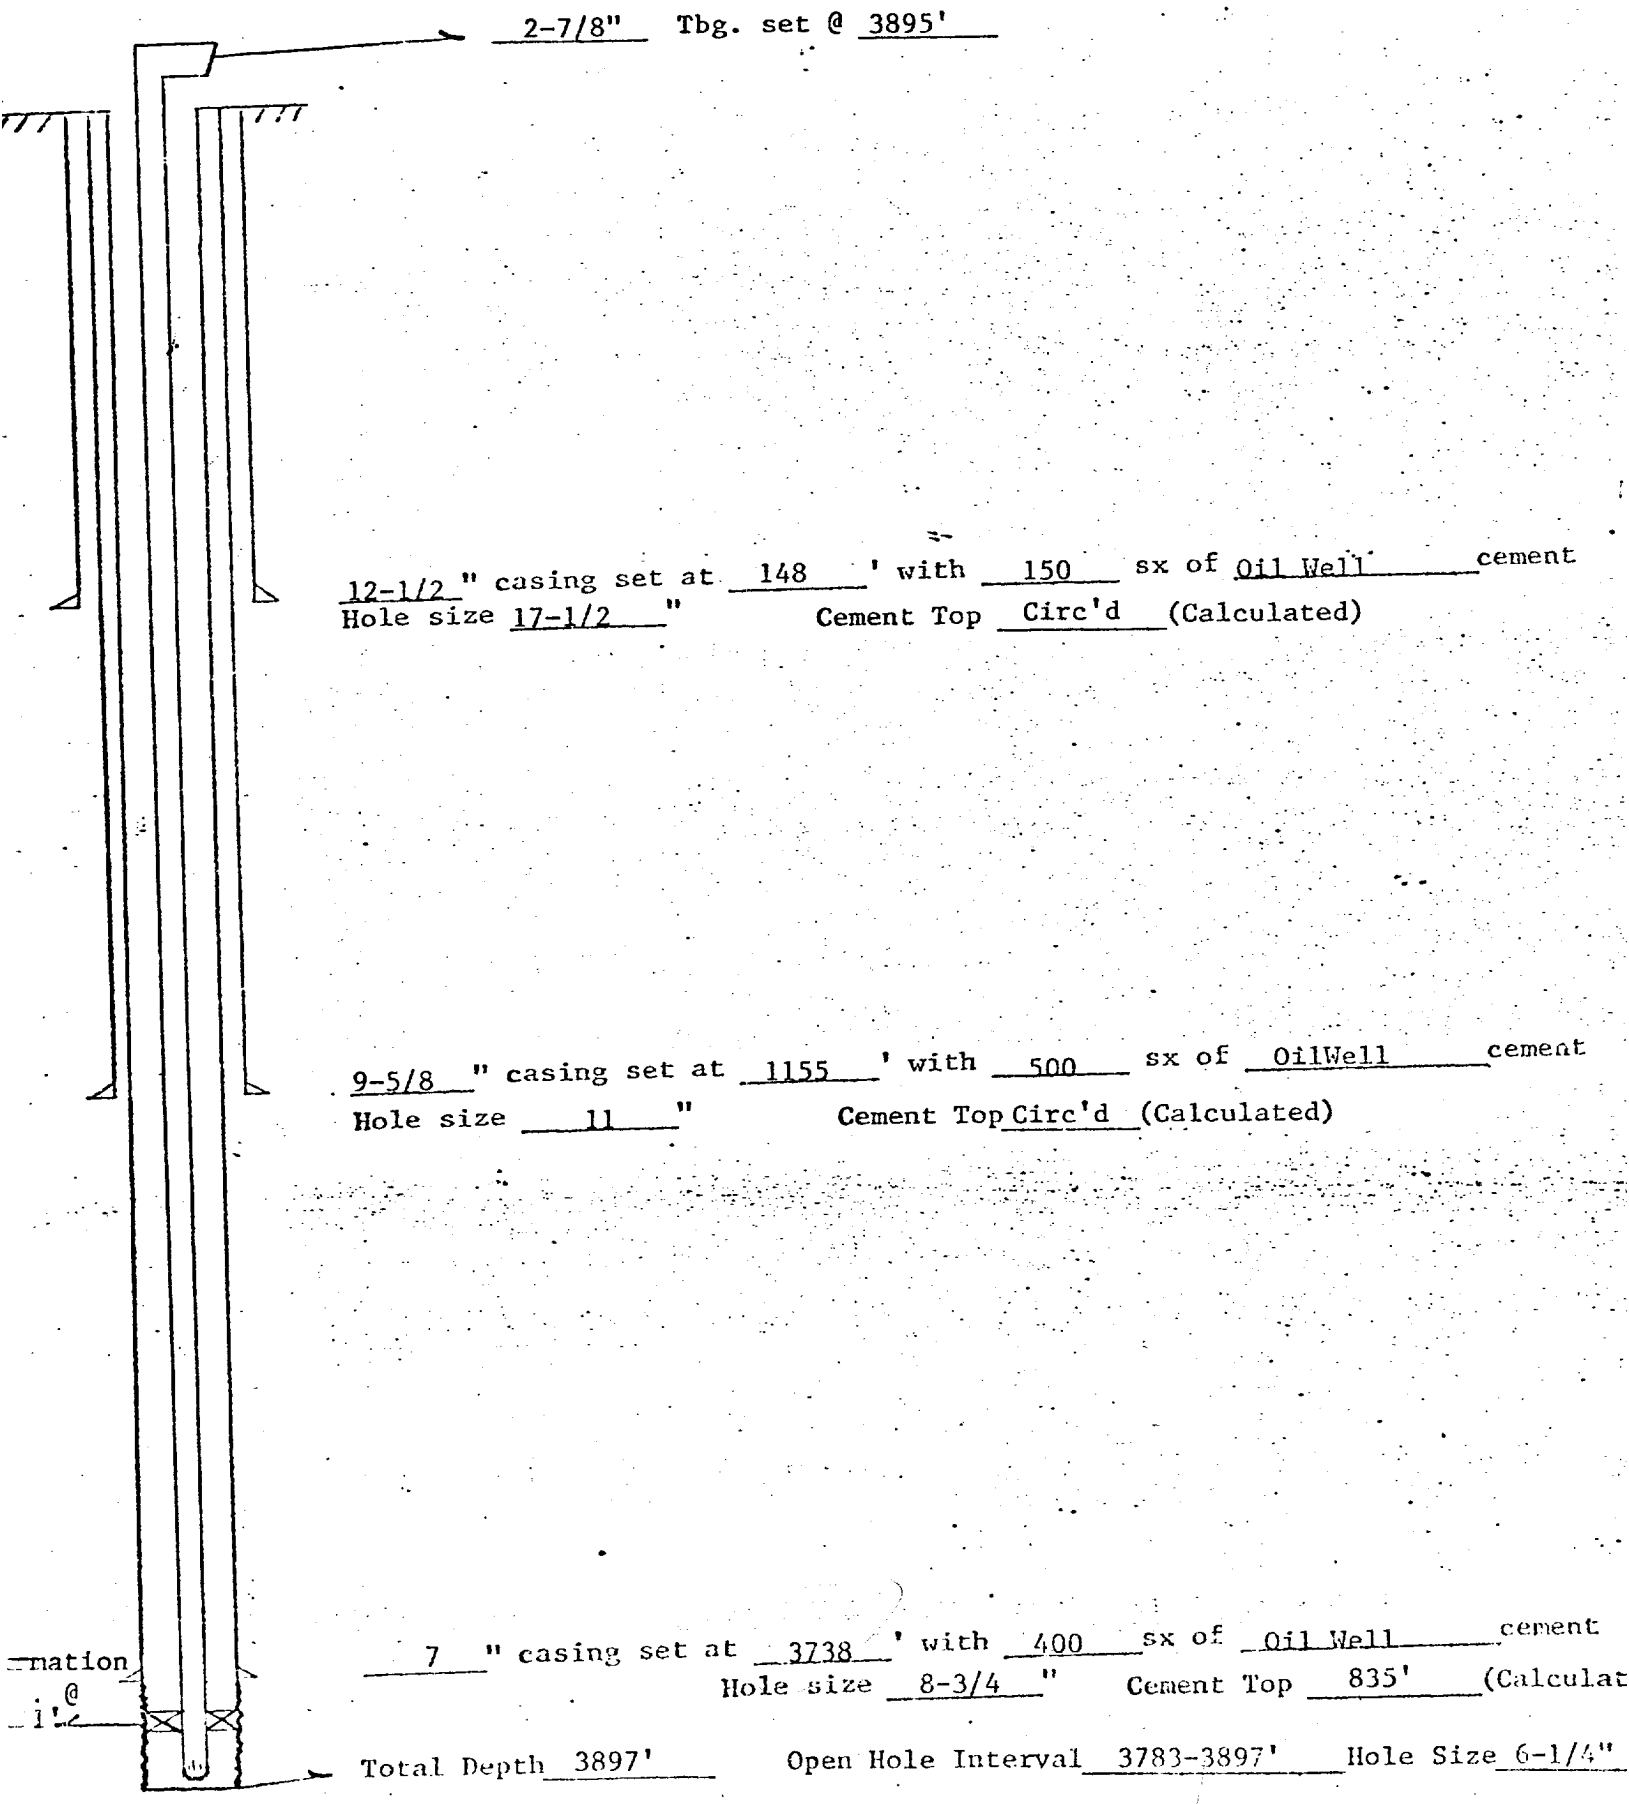

2-7/8" Tbg. set @ 3895'

12-1/2" casing set at 148' with 150' sx of Oil Well cement  
 Hole size 17-1/2" Cement Top Circ'd (Calculated)

9-5/8" casing set at 1155' with 500' sx of Oil Well cement  
 Hole size 11" Cement Top Circ'd (Calculated)

7" casing set at 3738' with 400' sx of Oil Well cement  
 Hole size 8-3/4" Cement Top 835' (Calculated)

Total Depth 3897' Open Hole Interval 3783-3897' Hole Size 6-1/4"