


FIELD EUNICE MONUMENT	OPERATOR MARATHON OIL COMPANY	DATE MAY 3, 1976
LEASE BERTHA BARBER	(T.A)	WELL NO 9
		LOCATION SEC.5, T20S, R37E

2-1/16" Tbg. Set @ 5552'

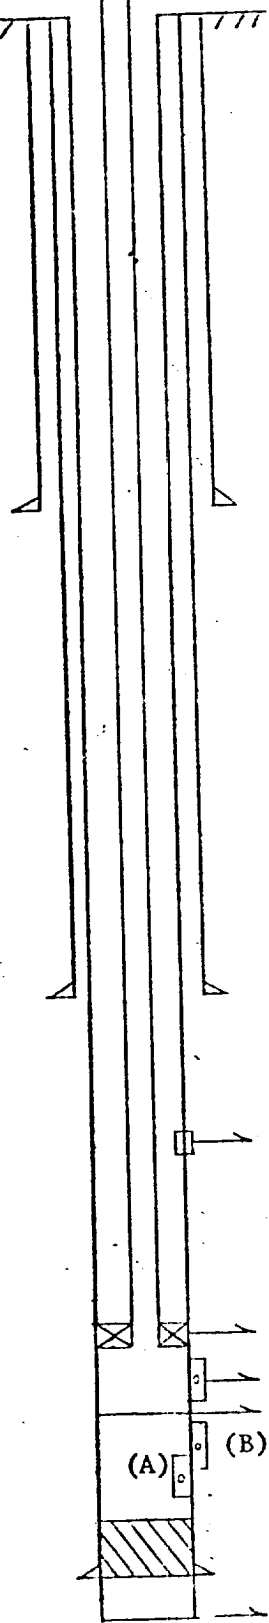

13-3/8" casing set at 267 ' with 250 sx of Oil Well cement  
Hole size 17 " Cement Top Circ'd (Observed)

8-5/8" casing set at 2801 ' with 1200 sx of Oil Well cement  
Hole size 11 " Cement Top Circ'd (Observed)

DV Tool @ 3608'

Model "D" Pkr. @ 5552'  
Perfs: 5570'-5600'  
PBT D @ 5610'

ABANDONED PERFS.

- (A) 5664'-5703', squeezed under Retainer w/150s
- (B) 5656'-5688', Set retainer 5615', squeezed w/100 sx.

5-1/2" casing set at 5752 ' with 515\* sx of Oil Well cement  
Total Depth 5755' Hole size 7-5/8 " Cement Top \*\*

- \*1st Stage: 330 sx Slo-set cmt. \*\*Cmt. Top Circ'd (Observed)
- \*2nd Stage: 185 sx Slo-set cmt. \*\*Cement Top @ 2355' (Temp. Survey)