


SYMBOLIC SKETCH SHOWING DUAL COMPLETION INSTALLATION

"PROPOSED"

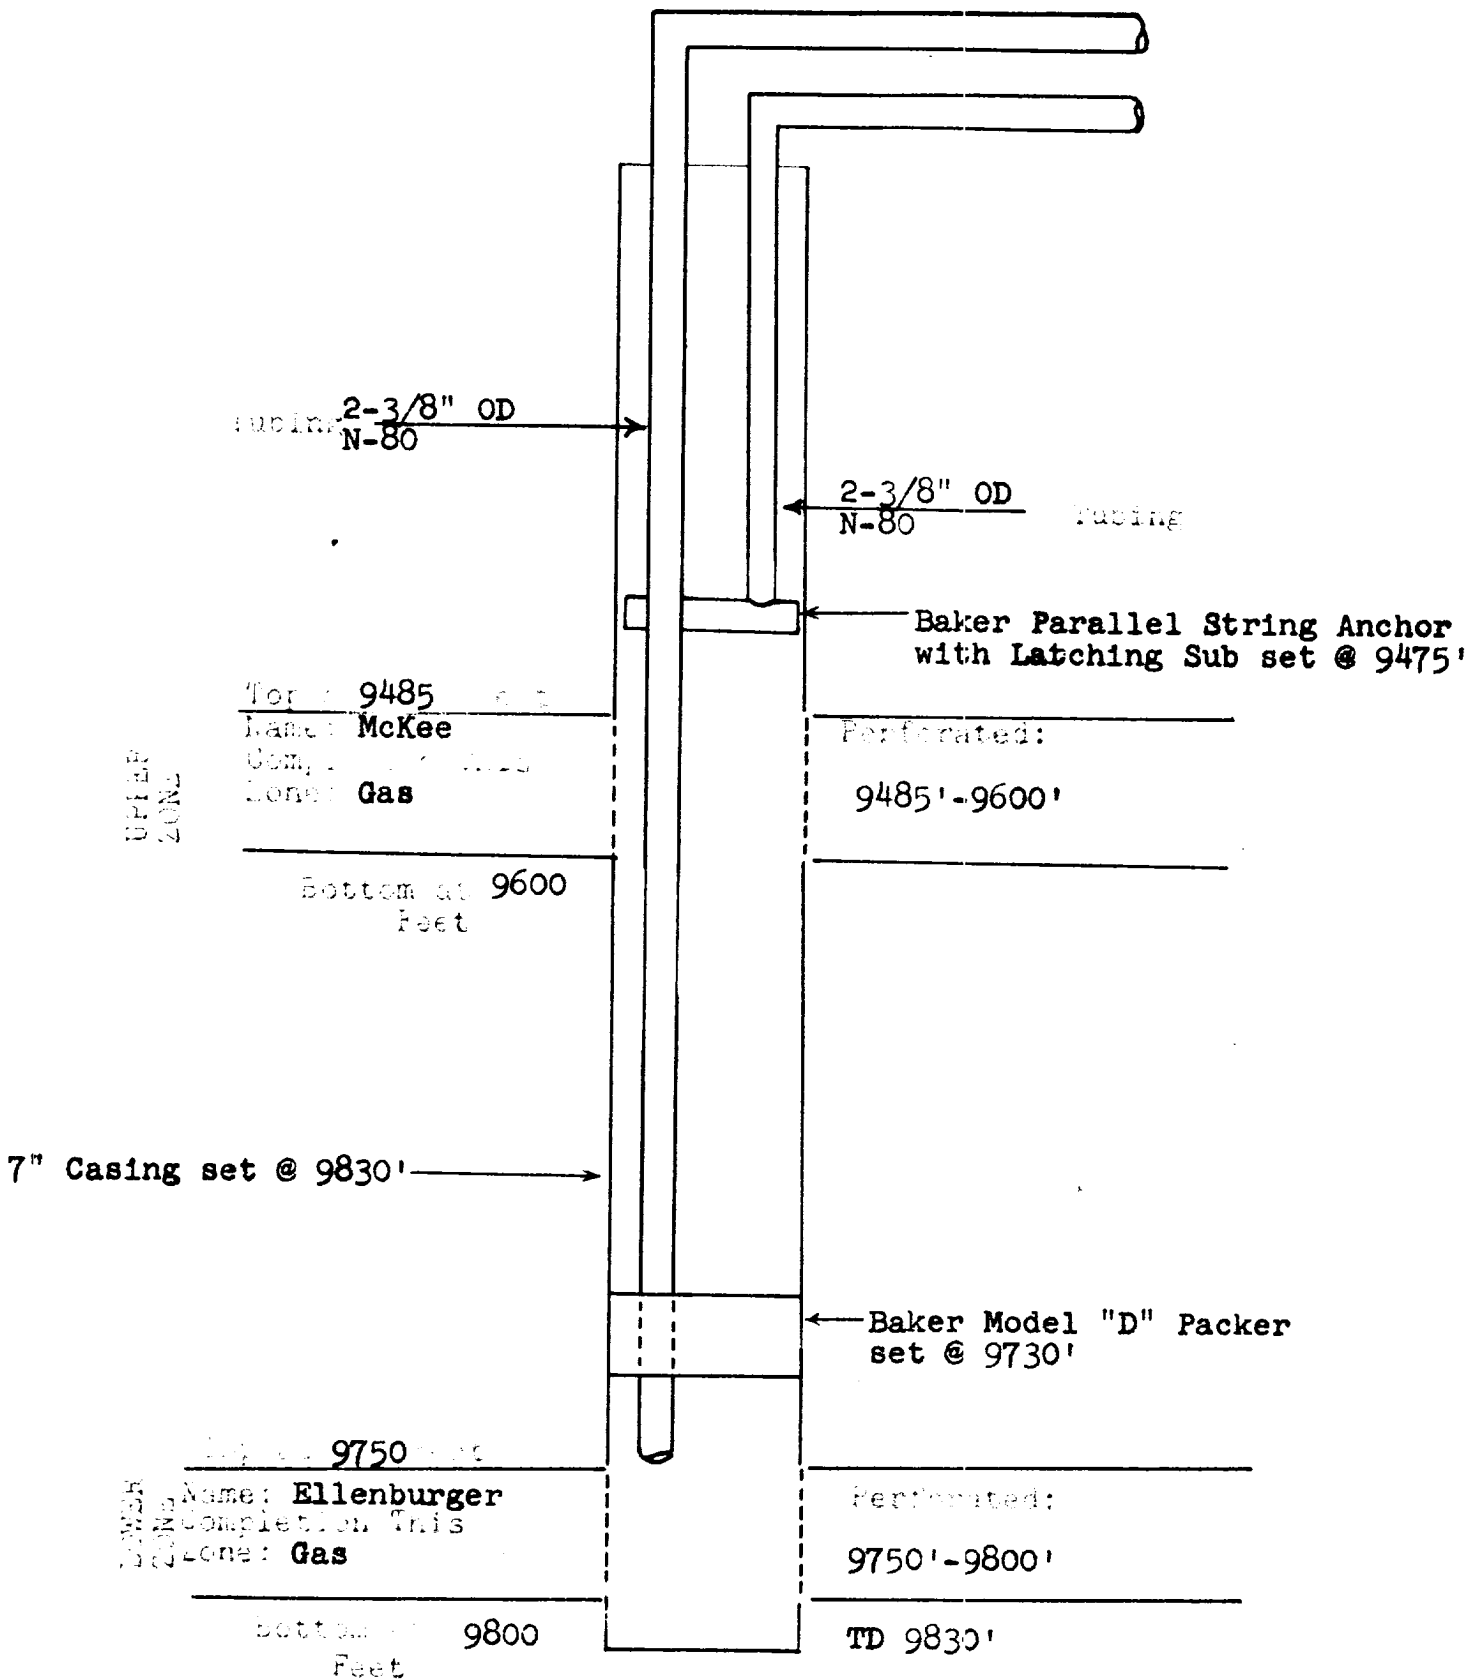

COMPANY: The Texas Company
 LEASE: J. R. Phillips Well No. 11
 FIELD: Monument Ellenburger and McKee
 DATE: 3-7-58

Location: NW/4 of the NW/4, Sec. 6, T-20-S, R-37-E,
 Lea County, New Mexico