


UNION TEXAS PETROLEUM

FIELD: Monument
 LEASE: Britt - A WELL NO. 5
 DATE: 5/24/84 SPUDDED: 11-9-55 COMP. 12-4-55
 ELEV: 3575 DV
 LOCATION: 2310 E 34th & 2219 FWL
SEC. 4, T-20S, R-37E
LOG COUNTY, N.A.

Proposed

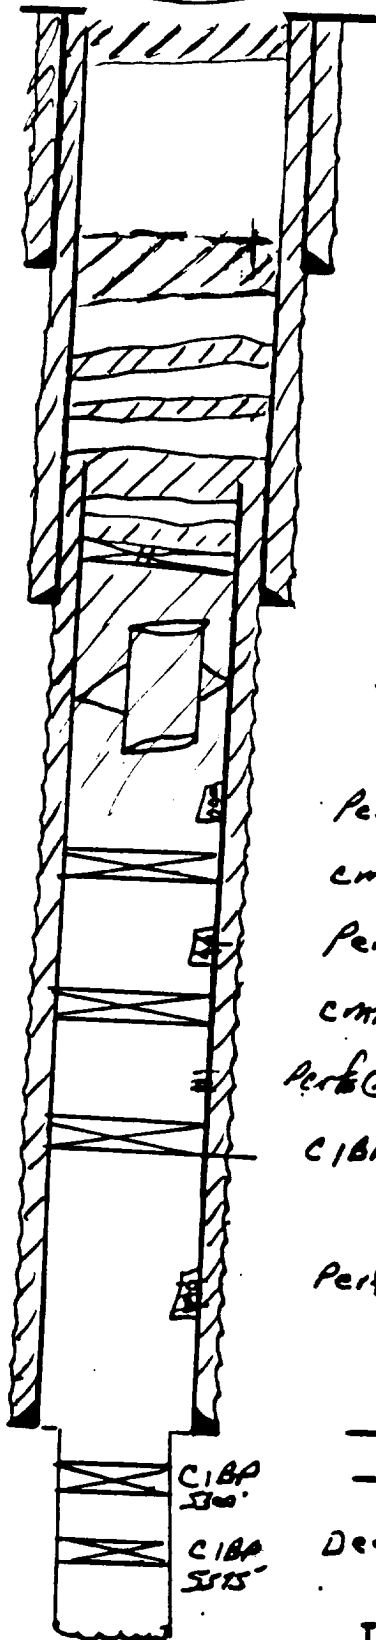

Proposed Plugs

15 sx from 50' to surf.
 35 sx from 690' to 580'
 35 sx from 1100-1000
 35 sx from 2500-2400

35 sx across csy cut

E2SV @ 3200', 5 1/2" x 70 sx
 + Dum 5 on top

13 3/8" 1/2" CSG. at 636 w/ 100 sx.

17 1/2" HOLE TOC Circ To surf.

2 1/8" Tbg. & anchor cut off at 3230', Bottom at 3206'

8 5/8" 32-34" CSG AT 3293 w/ 2100 sx

12 1/4" HOLE TOC SURFACE

Perf 3401-3543

cmf Ret at 3600 w/ 100 sx

Perf 3641-3673 Sqd w/ 100 sx

cmf. Ret at 3998 w/ 200 sx

Perf @ 4025 - Circ. 200sx cut up annulus

CIBP at 4650

Perf 5190-5200

5 1/2" CSG. at 5211 w/ 5000 sx.

17 1/2" HOLE TOC 3100'

Deepened to 5650 - 4" liner 5641-5640

TO 5650
 PBTD 3600