


Current

WELL BORE SCHEMATIC

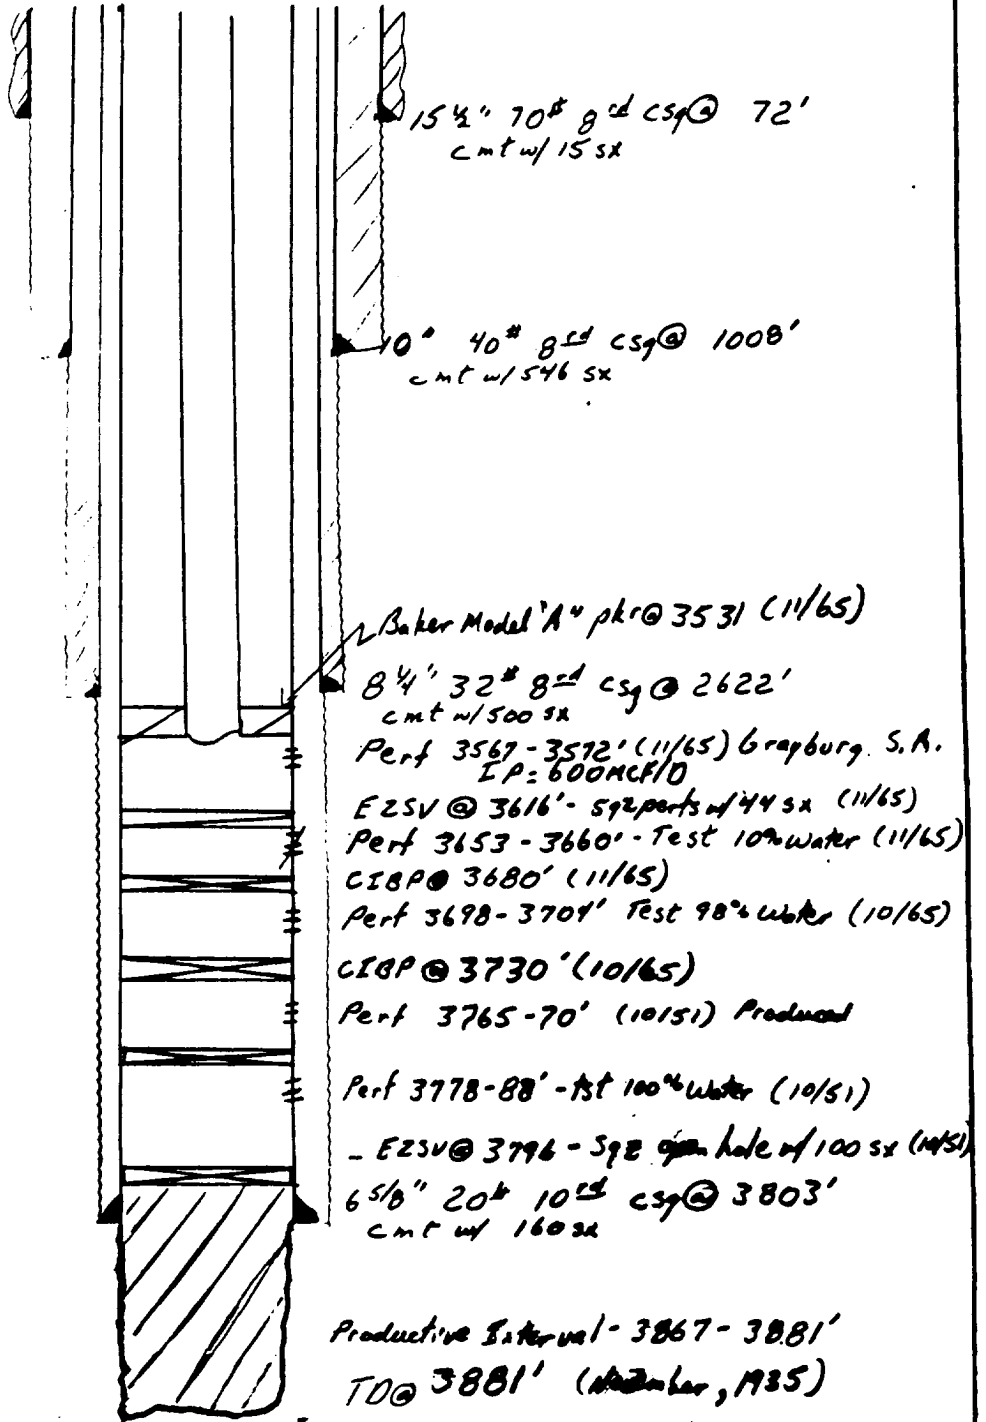

WELL Britt No. 1
FIELD Monument
SEC. 7 TWP. 20S RGE 37E
CO., ST.

PREPARED BY R.S. Hicks
DATE 4/12/88
REVISIONS _____