


FIELD <i>Eunice Monument</i>	OPERATOR <i>John V. Hendry</i>	DATE <i>5-3-76</i>
LEASE <i>Cooper "B"</i>	WELL NO. <i>7</i>	LOCATION <i>L 7-20-37</i>

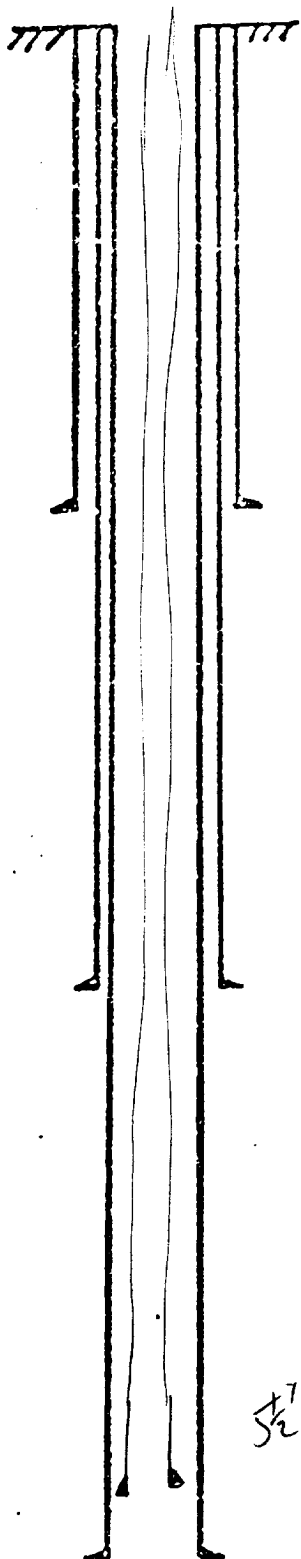

13 3/8" casing set at 281' with 125 sx of 2 1/2" cement
Hole size 15"

9 5/8" casing set at 2390' with 530 sx of 2 1/2" cement
Hole size 11"

*(3-8-1937)
5 1/2" set inside
7" at 3700'
gl*

7" casing set at 3725' with 225 sx of 2 1/2" cement
Total Depth 3725' Hole size 10 1/2"