


FIELD Surface Monument GB/...	OPERATOR Amerasia Hess Corp.	DATE 4/20/76
LEASE T Anderson	WELL NO. 1	LOCATION S-20-37

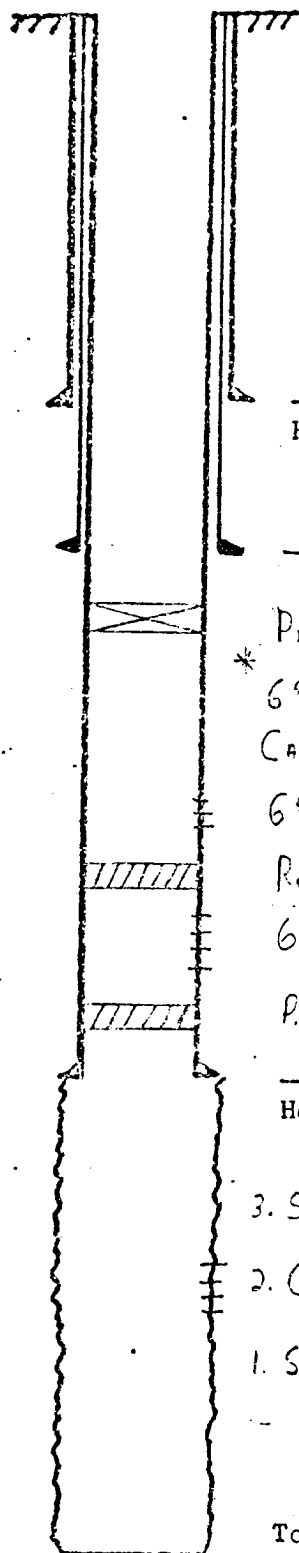

13 " casing set at 192 ' with 200 sx of regular cement
Hole size 17 1/4 " Cement To Surface by Calc.

8 5/8 " casing set at 2321 ' with 500 sx of regular cement
Hole size 11 " Top Cement @ 660 ' *

Packer & hold down at 2999

6 5/8 " csg. perfs at 3094-3320

Cast Iron Bridge Plug set at 3450 ' w/25 sx cement on top - cement top at 3630

6 5/8 " csg. perfs at 3700-3710

Retainer at 3717

6 5/8 " csg. perfs at 3730-3776 ' (squeezed perfs at 3730-3776 w/925 sx regular cement + 97 sx latex cement)

P.B.D. at 3776 ' Retainer at 3776

6 5/8 " casing set at 3783 ' with 100 sx of regular cement
Hole size 7 7/8 " Cal. cement top @ 3149 ' *

3. Squeezed O.H. 3743-3758 ' w/75 sx. regular cement

2. O.H. perfs 3795-3805 ' *

1. Squeezed O.H. 3800-3896 w/77 sx (35 sls set + 42 Inferno sls set cement)

Total Depth 3876 ' *

* 23 1/2 " test set open-ended at 3121 ' *