


FIELD Engel Monument 6846	OPERATOR Artesia Water Corp.	DATE 4/29-76
LEASE T. Anderson	WELL NO. 2	LOCATION S-20-37

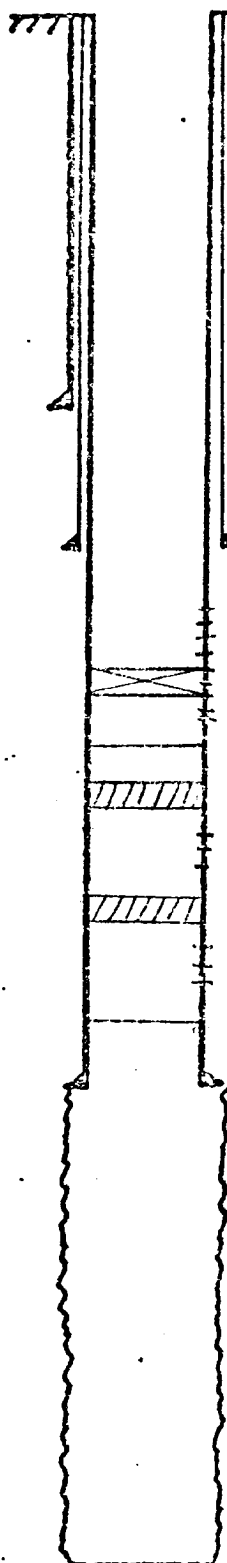

13 " casing set at 192 ' with 200 sx of regular cement
Hole size 17 1/2 " Cement To Surface by Calc.

8 5/8 " casing set at 2404 ' with 600 sx of regular cement
Hole size 11 " Cement To surface by Calc.

* 6 5/8 " csg. perf'd at 3505-3670 '

Baker packer at 3630 '

Cement top at 3688 '

Halliburton Bridge Plug at 3718 ' w/2 sx cement on top cement top at 3646 '

6 5/8 " csg. perf'd at 3745-3755 '

Cast Iron Retainer set at 3760 '.

6 5/8 " csg perf'd at 3765-3775 ' (Squeezed perfs at 3765-75 w/100 sx cement)

Cement top at 3777 '

6 5/8 " casing set at 3784 ' with 125 sx of regular cement
Hole size 7 7/8 " Calc. cemented top @ 2913 '

Squeezed O.H. 3784-3801 ' w/1600 sx cement. cement top at 3777 '

P.B.D. 3801 ' Plugged back w/4 sx cement + 46 gal. RAW Plastic

Total Depth 3880 '

* 2 3/8 " log set at 3630 '.